

# Poliform

1577 East 2100 South  
Salt Lake City, UT 84105

Tel 801.906.8421



ECHO SPUR 2A RESIDENCE

# Poliform


Poliform Salt Lake City  
 1577 East 2100 South  
 Salt Lake City, UT 84105  
 Tel : 801.906.8421

PROJECT NAME

## ECHO SPUR 2A

### AREAS

- ENTRY
- MASTER WALK IN 205
- MASTER WALK IN 206
- MASTER VANITY

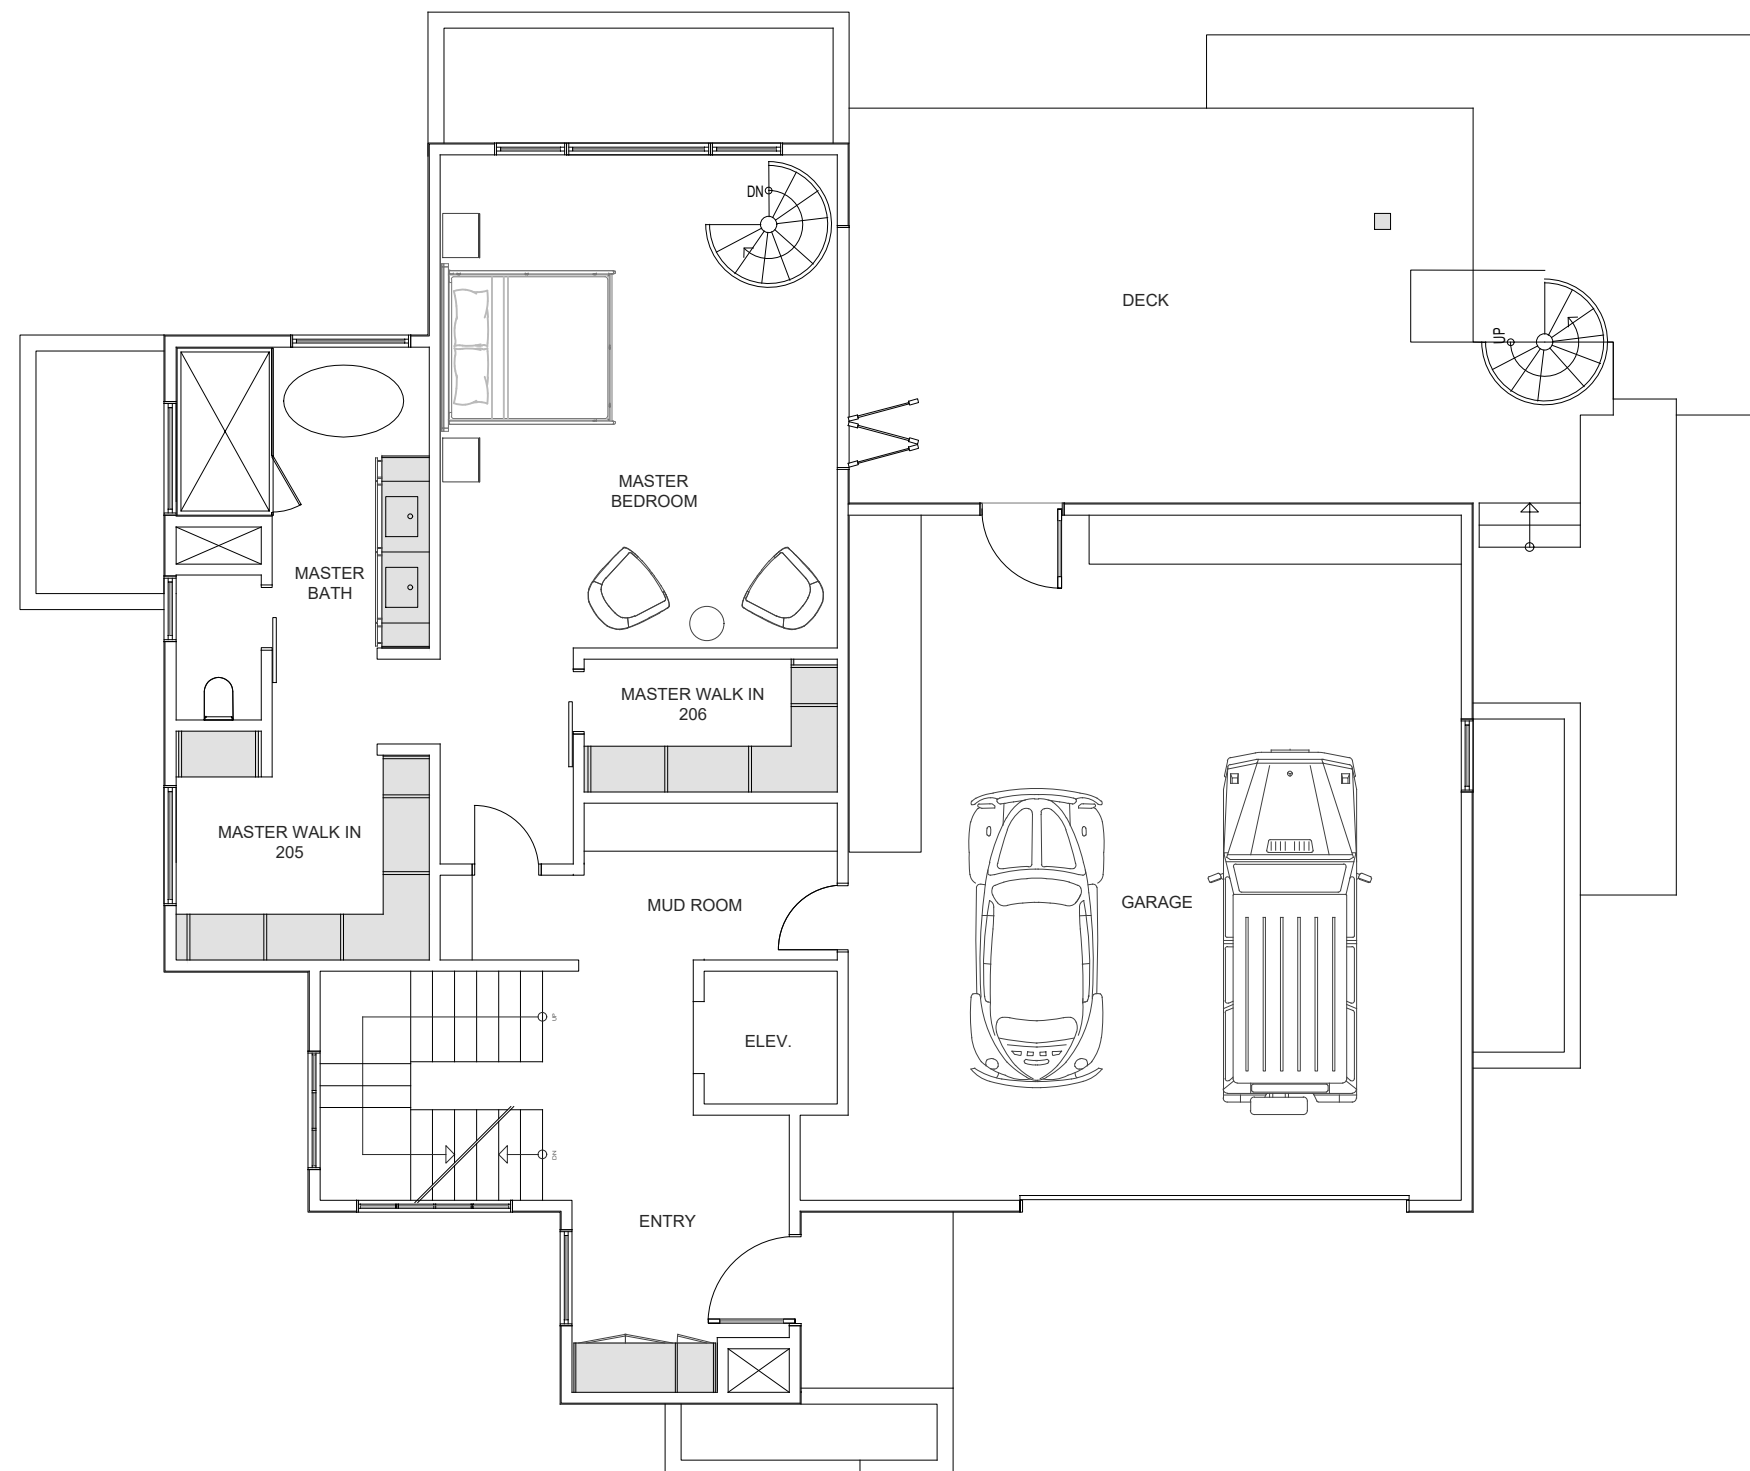

### REVISION HISTORY

NO	DATE	DESCRIPTION
6	07/01/19	SUBMITTAL
5	06/24/19	AS BUILTS
4	06/03/19	SUBMITTAL REVIEW
3	04/24/19	REVISION 2
2	02/06/19	REVISION 1
1	06/19/18	DESIGN PROPOSAL

SCALE: 1/8" = 1'-0"

DATE: 07.01.2019

DRAWING TITLE:

## MAIN LEVEL PLAN

# Poliform

Poliform Salt Lake City  
 1577 East 2100 South  
 Salt Lake City, UT 84105  
 Tel : 801.906.8421


PROJECT NAME

## ECHO SPUR 2A

### AREAS

KITCHEN

LIVING ROOM MEDIA

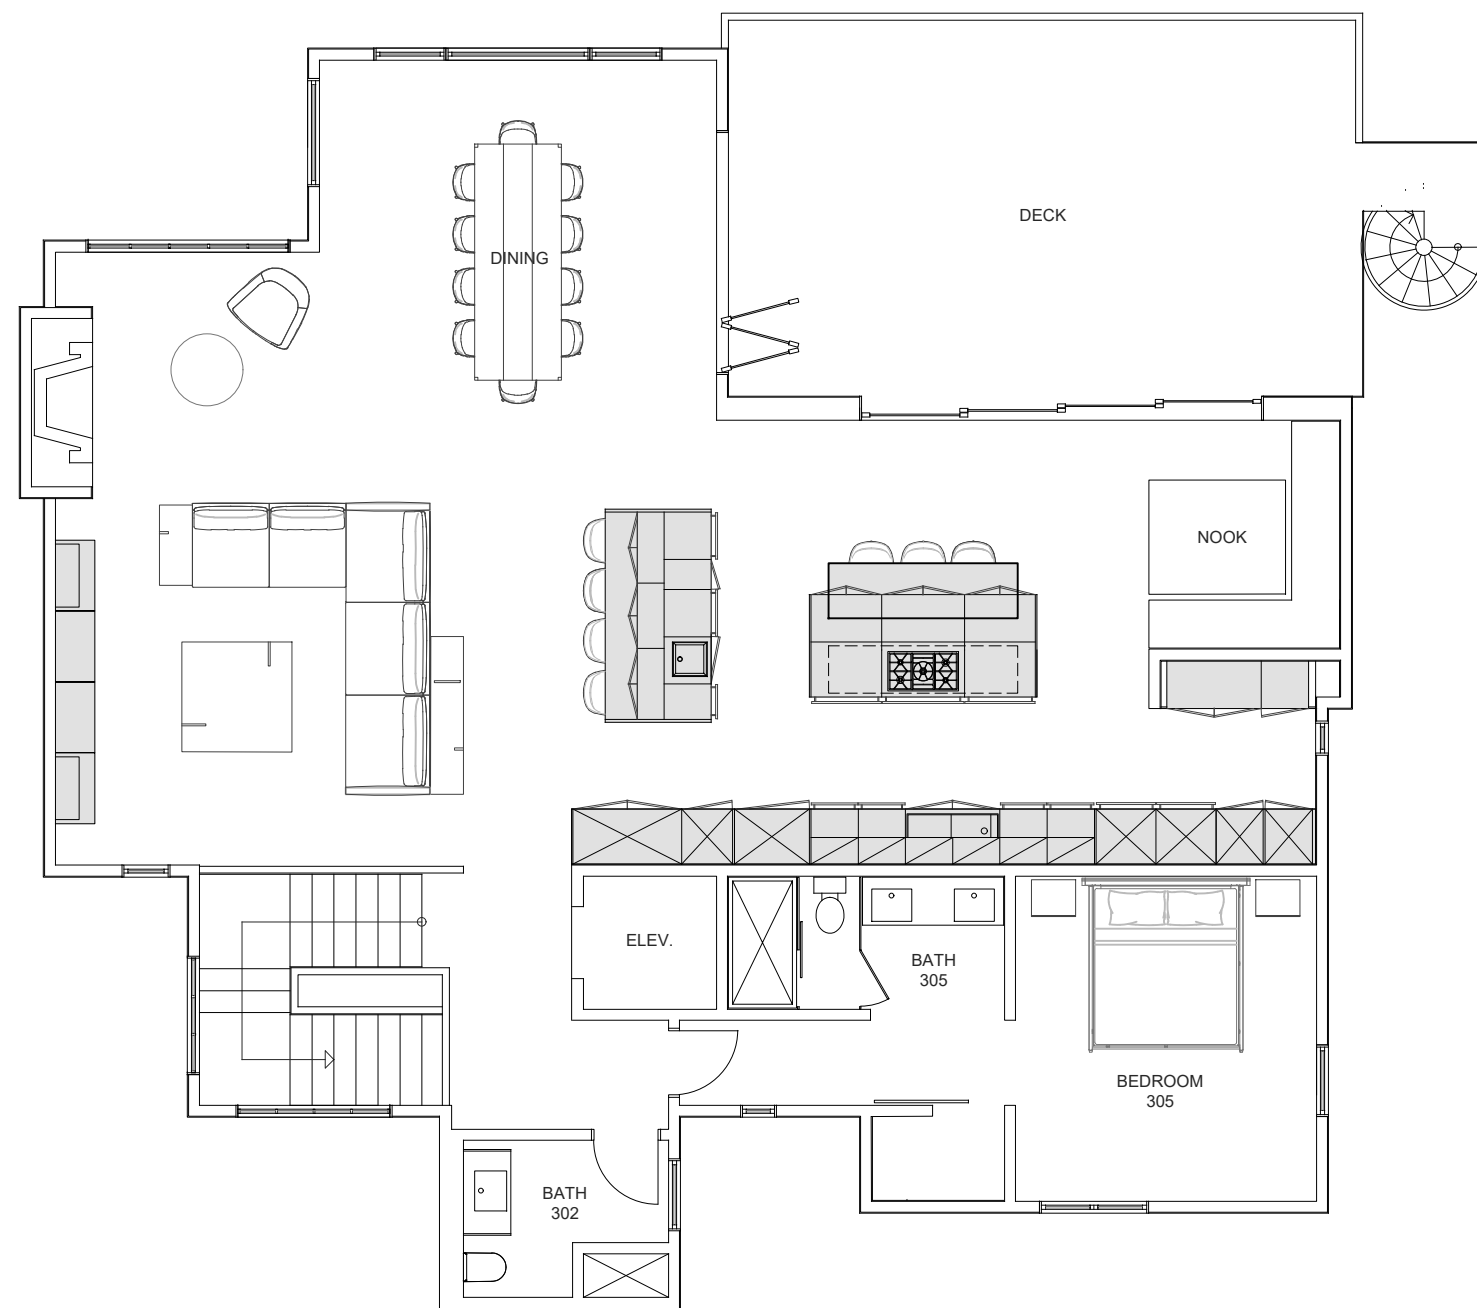

### REVISION HISTORY

NO	DATE	DESCRIPTION
6	07/01/19	SUBMITTAL
5	06/24/19	AS BUILTS
4	06/03/19	SUBMITTAL REVIEW
3	04/24/19	REVISION 2
2	02/06/19	REVISION 1
1	06/19/18	DESIGN PROPOSAL

SCALE: 1/8" = 1'-0"

DATE: 07.01.2019

DRAWING TITLE:

## UPPER LEVEL PLAN

# Poliform


Poliform Salt Lake City  
 1577 East 2100 South  
 Salt Lake City, UT 84105  
 Tel : 801.906.8421

PROJECT NAME

## ECHO SPUR 2A

### AREAS

- BEDROOM 104 WARDROBE
- BEDROOM 106 WARDROBE & VANITY
- BEDROOM 111 WARDROBE & VANITY
- GYM BATH 112 VANITY

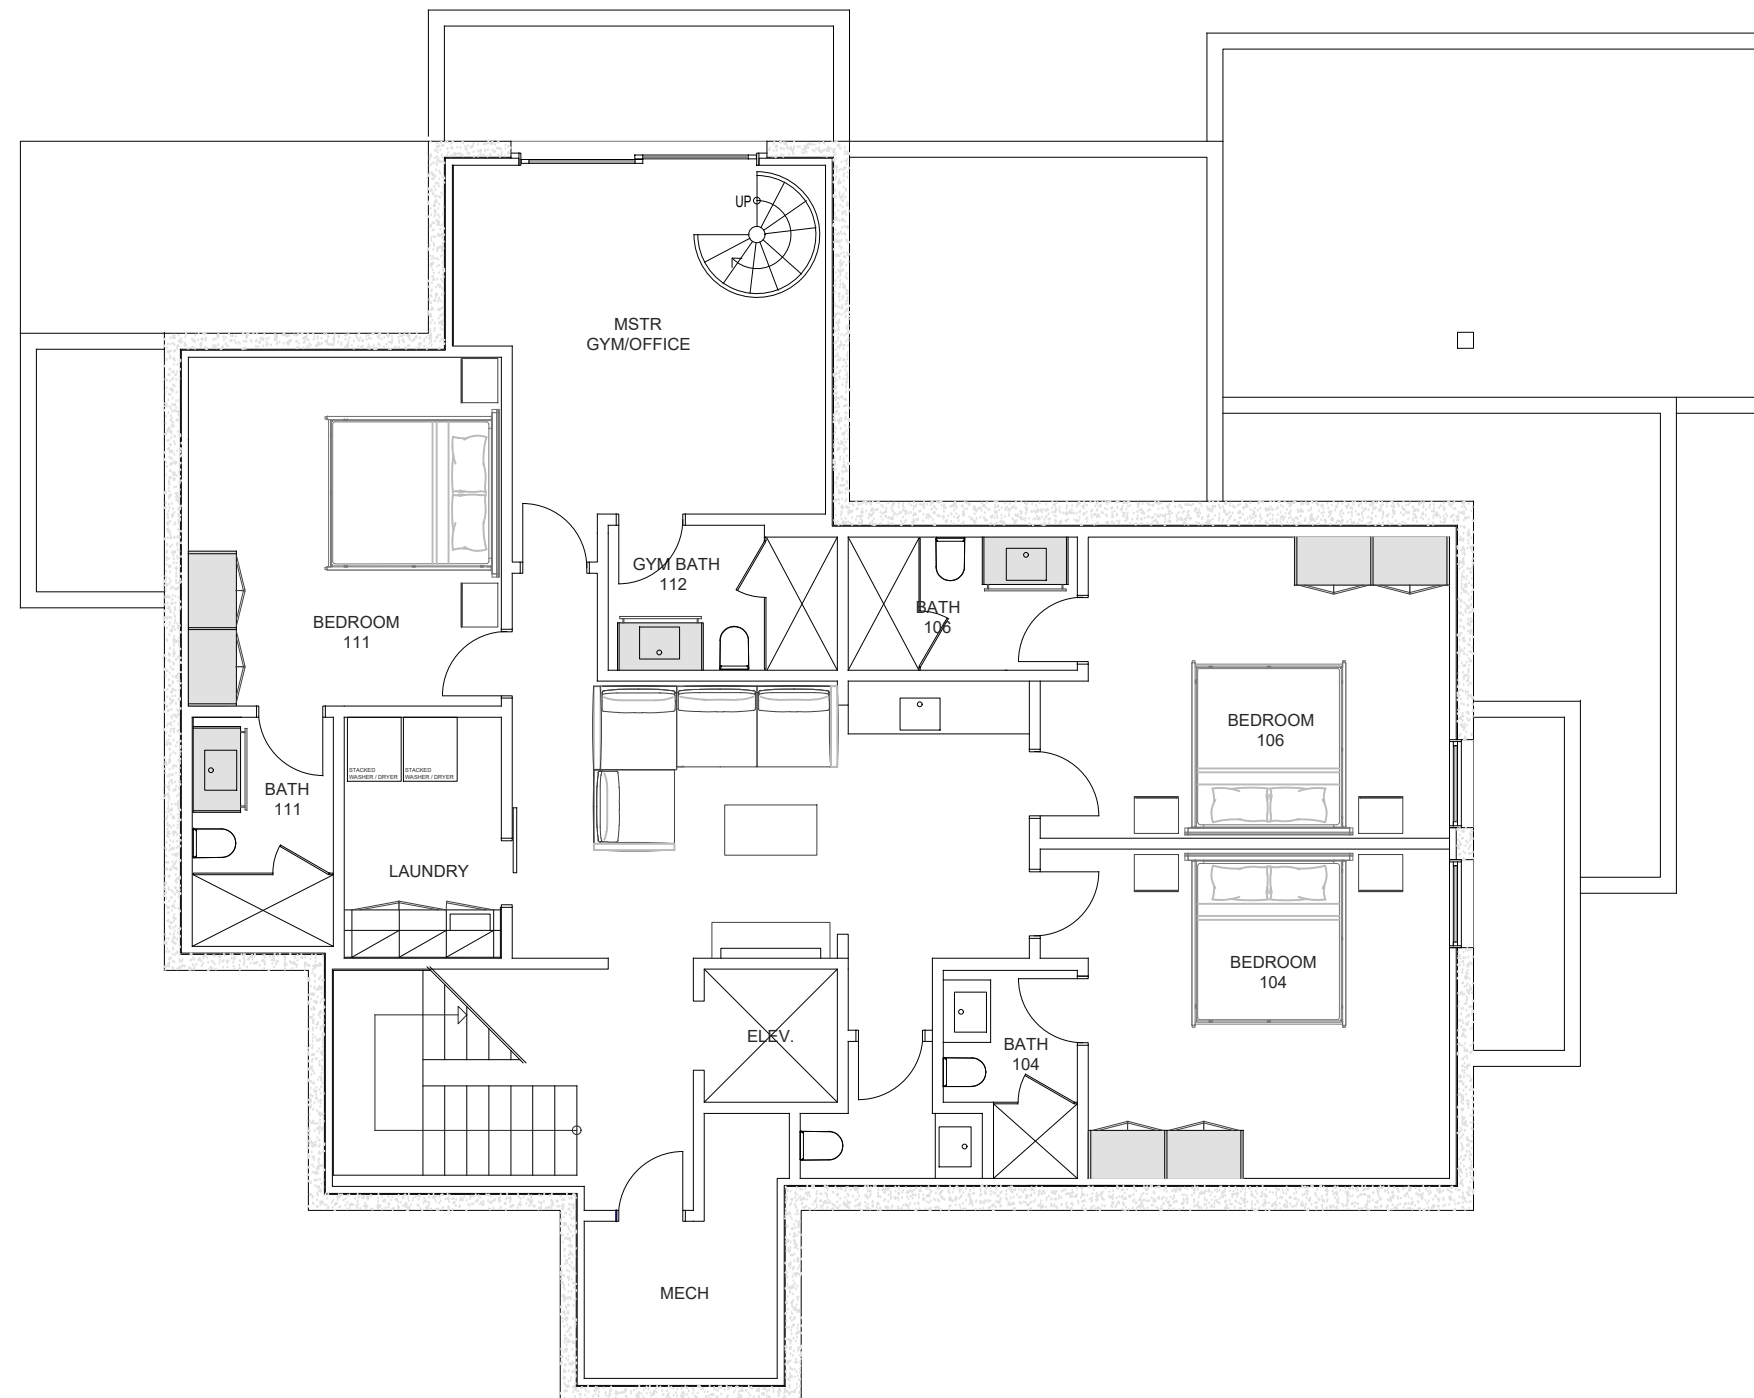

### REVISION HISTORY

NO	DATE	DESCRIPTION
6	07/01/19	SUBMITTAL
5	06/24/19	AS BUILTS
4	06/03/19	SUBMITTAL REVIEW
3	04/24/19	REVISION 2
2	02/06/19	REVISION 1
1	06/19/18	DESIGN PROPOSAL

NO DATE DESCRIPTION

SCALE: 1/8" = 1'-0"

DATE: 07.01.2019

DRAWING TITLE:

## LOWER LEVEL PLAN

# Poliform



Poliform Salt Lake City  
 1577 East 2100 South  
 Salt Lake City, UT 84105  
 Tel : 801.906.8421

PROJECT NAME

## ECHO SPUR 2A

### SPECIFICATIONS

PRODUCT: WARDROBE BY POLIFORM  
 MODEL: SENZAFINE  
 STRUCTURE FINISH: SPESSART OAK MELAMINE  
 DOOR STYLE: SAND - LEAF DOORS  
 FINISH: SPESSART OAK MELAMINE  
 PULL STYLE: PHOENIX  
 FINISH: VISIONE EMBOSSED LACQUER

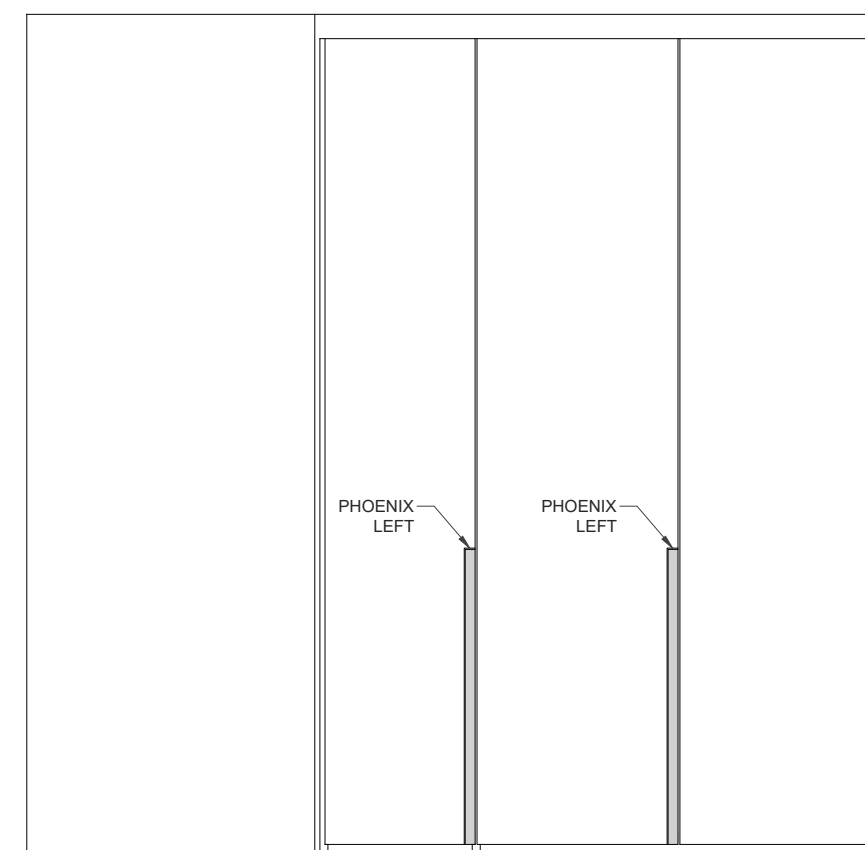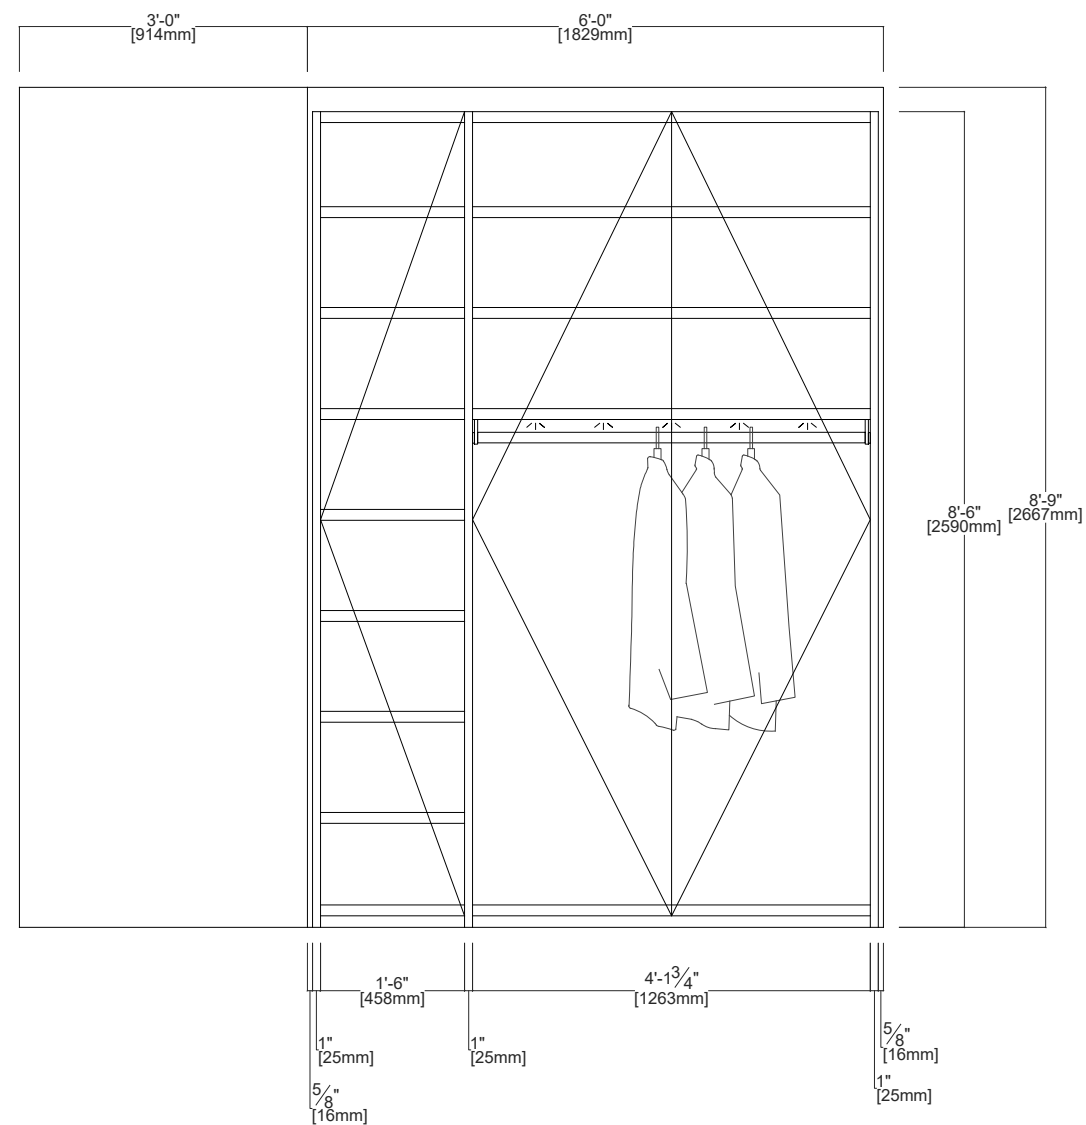

### REVISION HISTORY

NO	DATE	DESCRIPTION
6	07/01/19	SUBMITTAL
5	06/24/19	AS BUILTS
4	06/03/19	SUBMITTAL REVIEW
3	04/24/19	REVISION 2
2	02/06/19	REVISION 1
1	06/19/18	DESIGN PROPOSAL

NO DATE DESCRIPTION

SCALE: 1/2" = 1'-0"

DATE: 07.01.2019

DRAWING TITLE:


## ENTRY

# Poliform

Poliform Salt Lake City  
 1577 East 2100 South  
 Salt Lake City, UT 84105  
 Tel : 801.906.8421

PROJECT NAME

## ECHO SPUR 2A

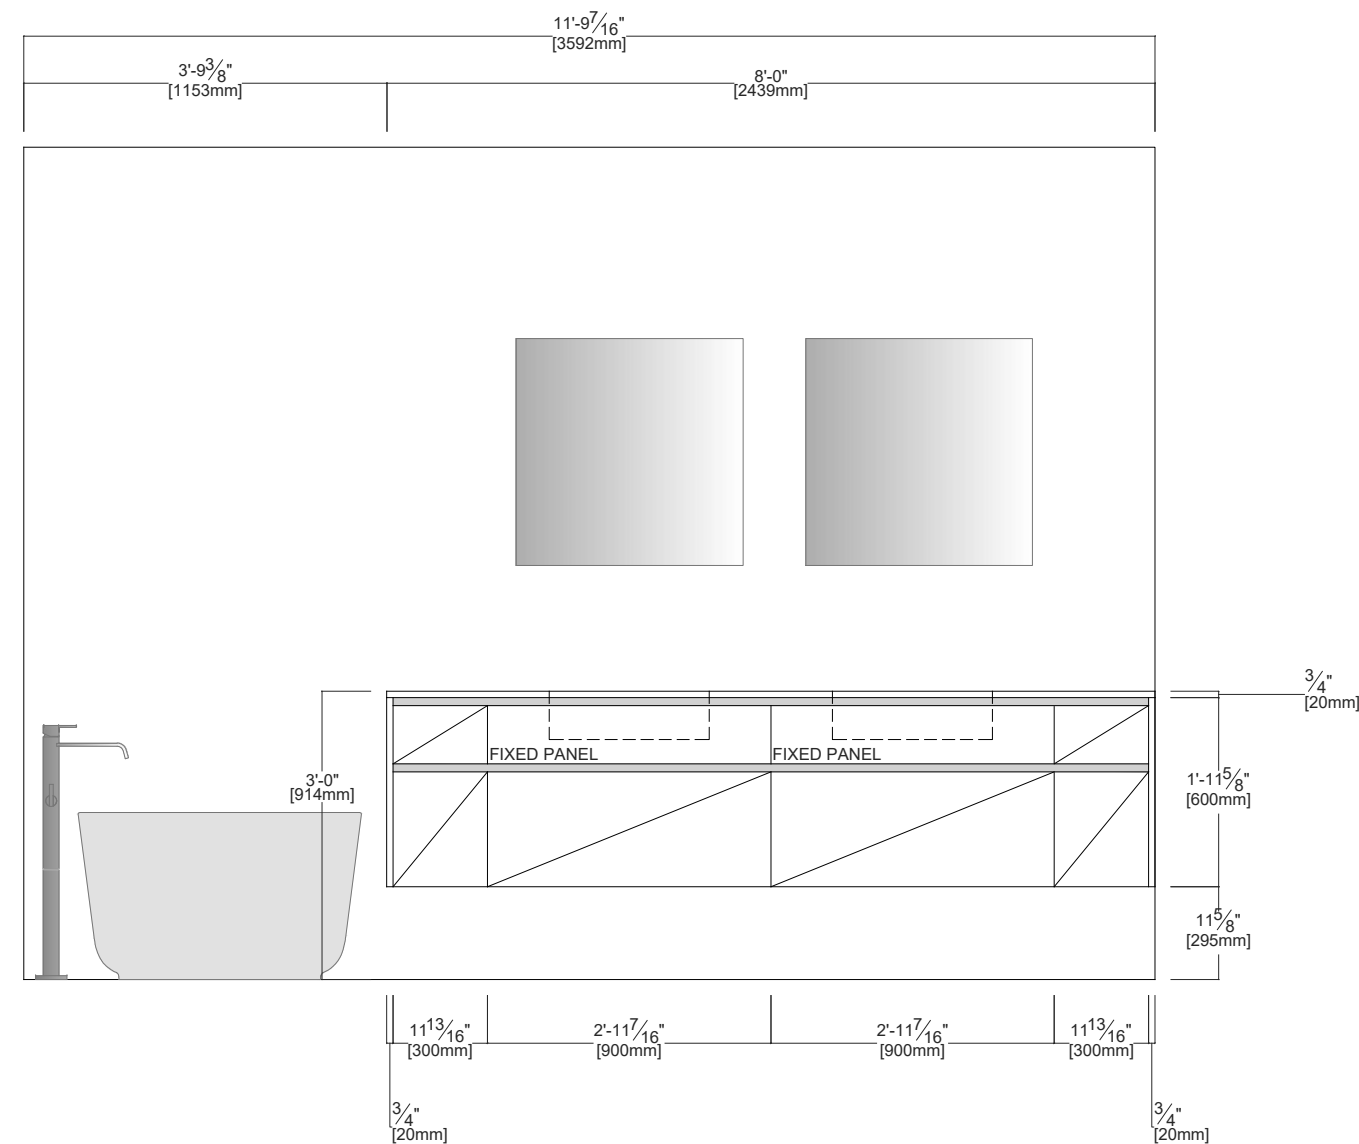

### SPECIFICATIONS

PRODUCT:	VANITY BY POLIFORM
MODEL:	ALEA
FINISH BASE UNITS:	LARCH SABBIA MELAMINE
PULL STYLE:	INTEGRATED ALEA
FINISH:	CENERE OAK WOOD
TOE-KICK:	NA; HANGING - BACKING REQ'D
INTERIOR FINISH:	DARK GREY MELAMINE
DRAWER INTERIOR:	BRONZE
COUNTERTOP:	BY OTHERS
BACKSPLASH:	BY OTHERS

### REVISION HISTORY

6	07/01/19	SUBMITTAL
5	06/24/19	AS BUILTS
4	06/03/19	SUBMITTAL REVIEW
3	04/24/19	REVISION 2
2	02/06/19	REVISION 1
1	06/19/18	DESIGN PROPOSAL

NO DATE DESCRIPTION

SCALE: 1/2" = 1'-0"

DATE: 07.01.2019

DRAWING TITLE:

## MASTER VANITY

# Poliform




Poliform Salt Lake City  
1577 East 2100 South  
Salt Lake City, UT 84105  
Tel : 801.906.8421

PROJECT NAME

## ECHO SPUR 2A

### SPECIFICATIONS

PRODUCT: WALK IN BY POLIFORM  
MODEL: SENZAFINE  
STRUCTURE FINISH: SPESSART OAK MELAMINE

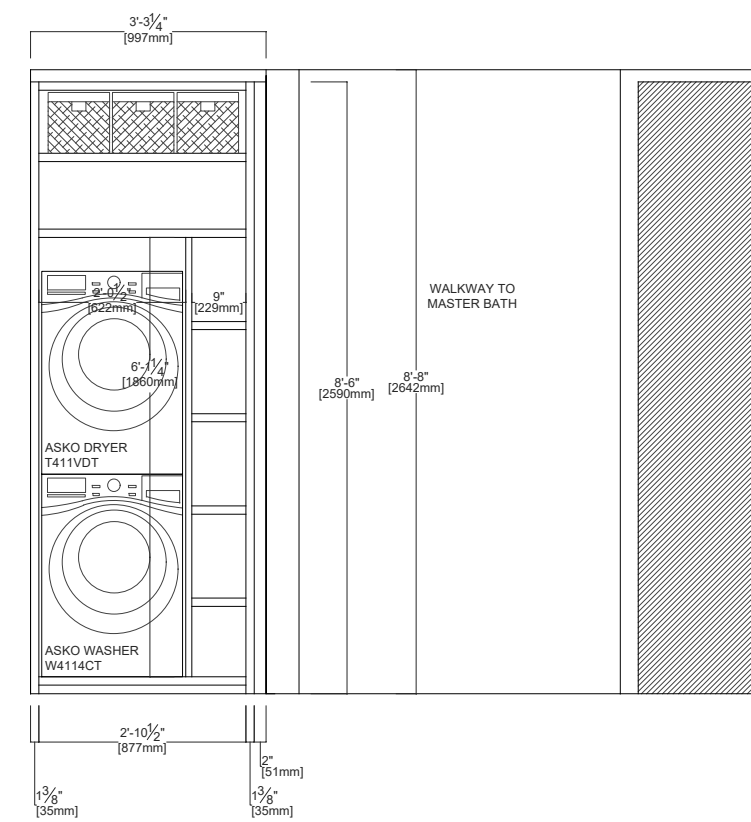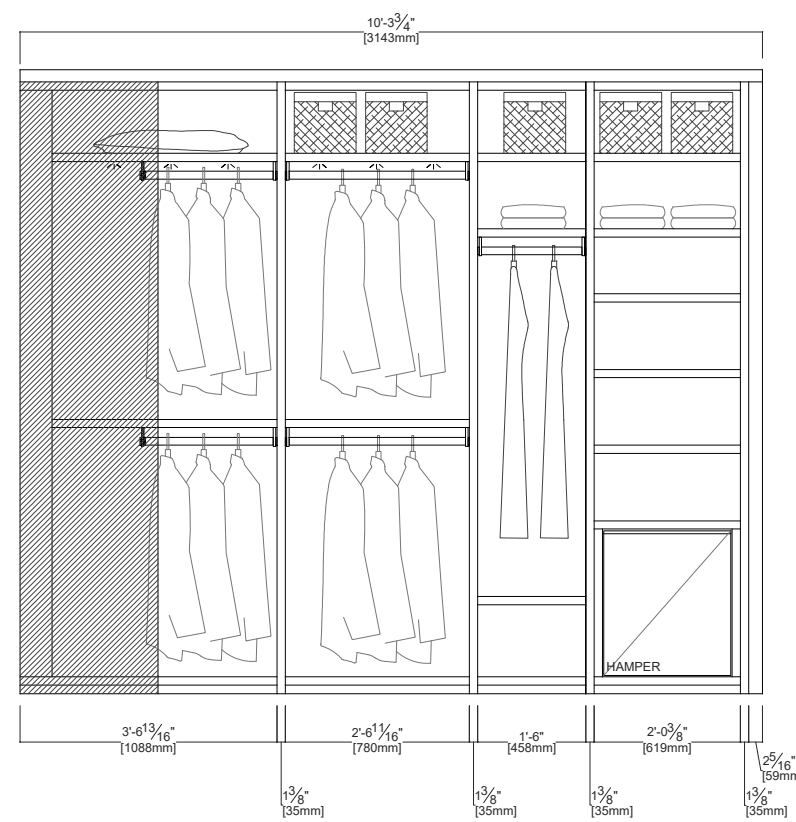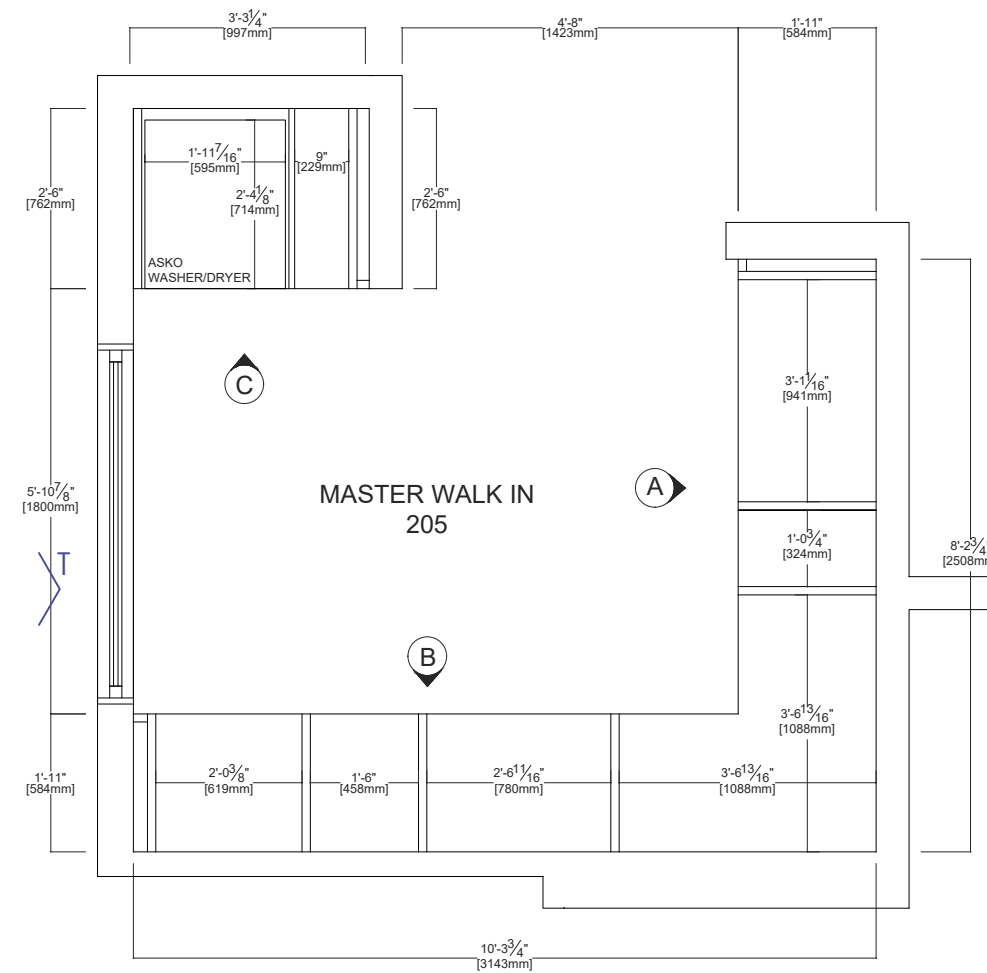

### REVISION HISTORY

NO	DATE	DESCRIPTION
6	07/01/19	SUBMITTAL
5	06/24/19	AS BUILTS
4	06/03/19	SUBMITTAL REVIEW
3	04/24/19	REVISION 2
2	02/06/19	REVISION 1
1	06/19/18	DESIGN PROPOSAL

NO DATE DESCRIPTION  
SCALE: 3/8" = 1'-0"

DATE: 07.01.2019

DRAWING TITLE:

## MASTER WALK IN 205

# Poliform



Poliform Salt Lake City  
 1577 East 2100 South  
 Salt Lake City, UT 84105  
 Tel : 801.906.8421

PROJECT NAME

## ECHO SPUR 2A

### SPECIFICATIONS

PRODUCT: WALK IN BY POLIFORM  
 MODEL: SENZAFINE  
 STRUCTURE FINISH: SPESSART OAK MELAMINE

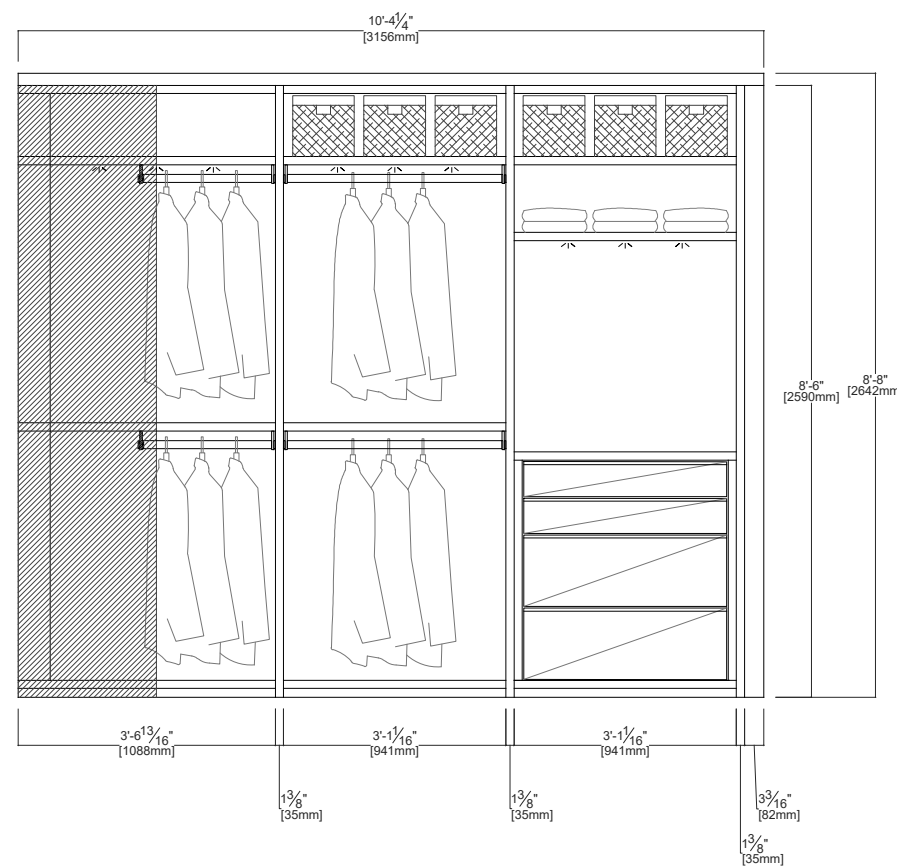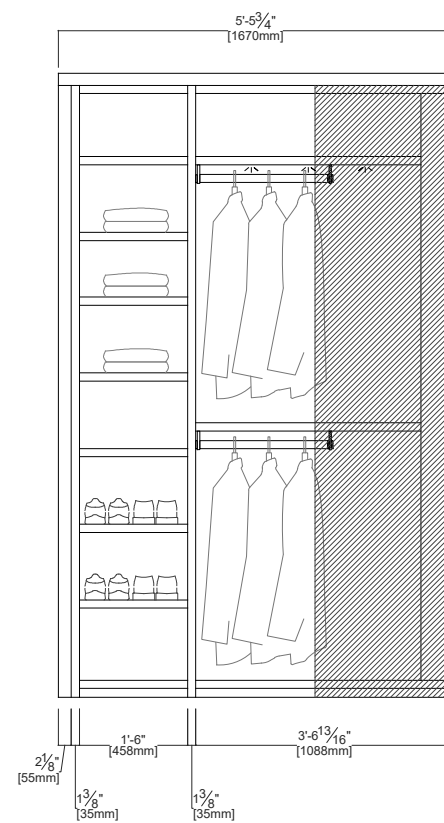

### REVISION HISTORY

NO	DATE	DESCRIPTION
6	07/01/19	SUBMITTAL
5	06/24/19	AS BUILTS
4	06/03/19	SUBMITTAL REVIEW
3	04/24/19	REVISION 2
2	02/06/19	REVISION 1
1	06/19/18	DESIGN PROPOSAL

NO DATE DESCRIPTION  
 SCALE: 3/8" = 1'-0"

DATE: 07.01.2019

DRAWING TITLE:

## MASTER WALK IN 206



# Poliform


Poliform Salt Lake City  
 1577 East 2100 South  
 Salt Lake City, UT 84105  
 Tel : 801.906.8421

PROJECT NAME

## ECHO SPUR 2A

### SPECIFICATIONS

PRODUCT:	VARENNA KITCHEN BY POLIFORM
MODEL:	ARTEX & ALEA
FINISH BASE UNITS:	SEE ELEVATIONS FOR CLARIFICATION
FINISH WALL UNITS:	CHOICE OF MAT LACQUER
FINISH TALL UNITS:	SEE ELEVATIONS
PULL STYLE:	INTEGRATED ARTEX & ALEA
FINISH:	TBD
TOE-KICK:	100mm; CHOICE OF LACQUER
INTERIOR FINISH:	CHOICE OF LIGHT / DARK GREY
DRAWER INTERIOR:	CHOICE OF ALUMINUM / BRONZE
COUNTERTOP:	BY OTHERS
BACKSPLASH:	BY OTHERS

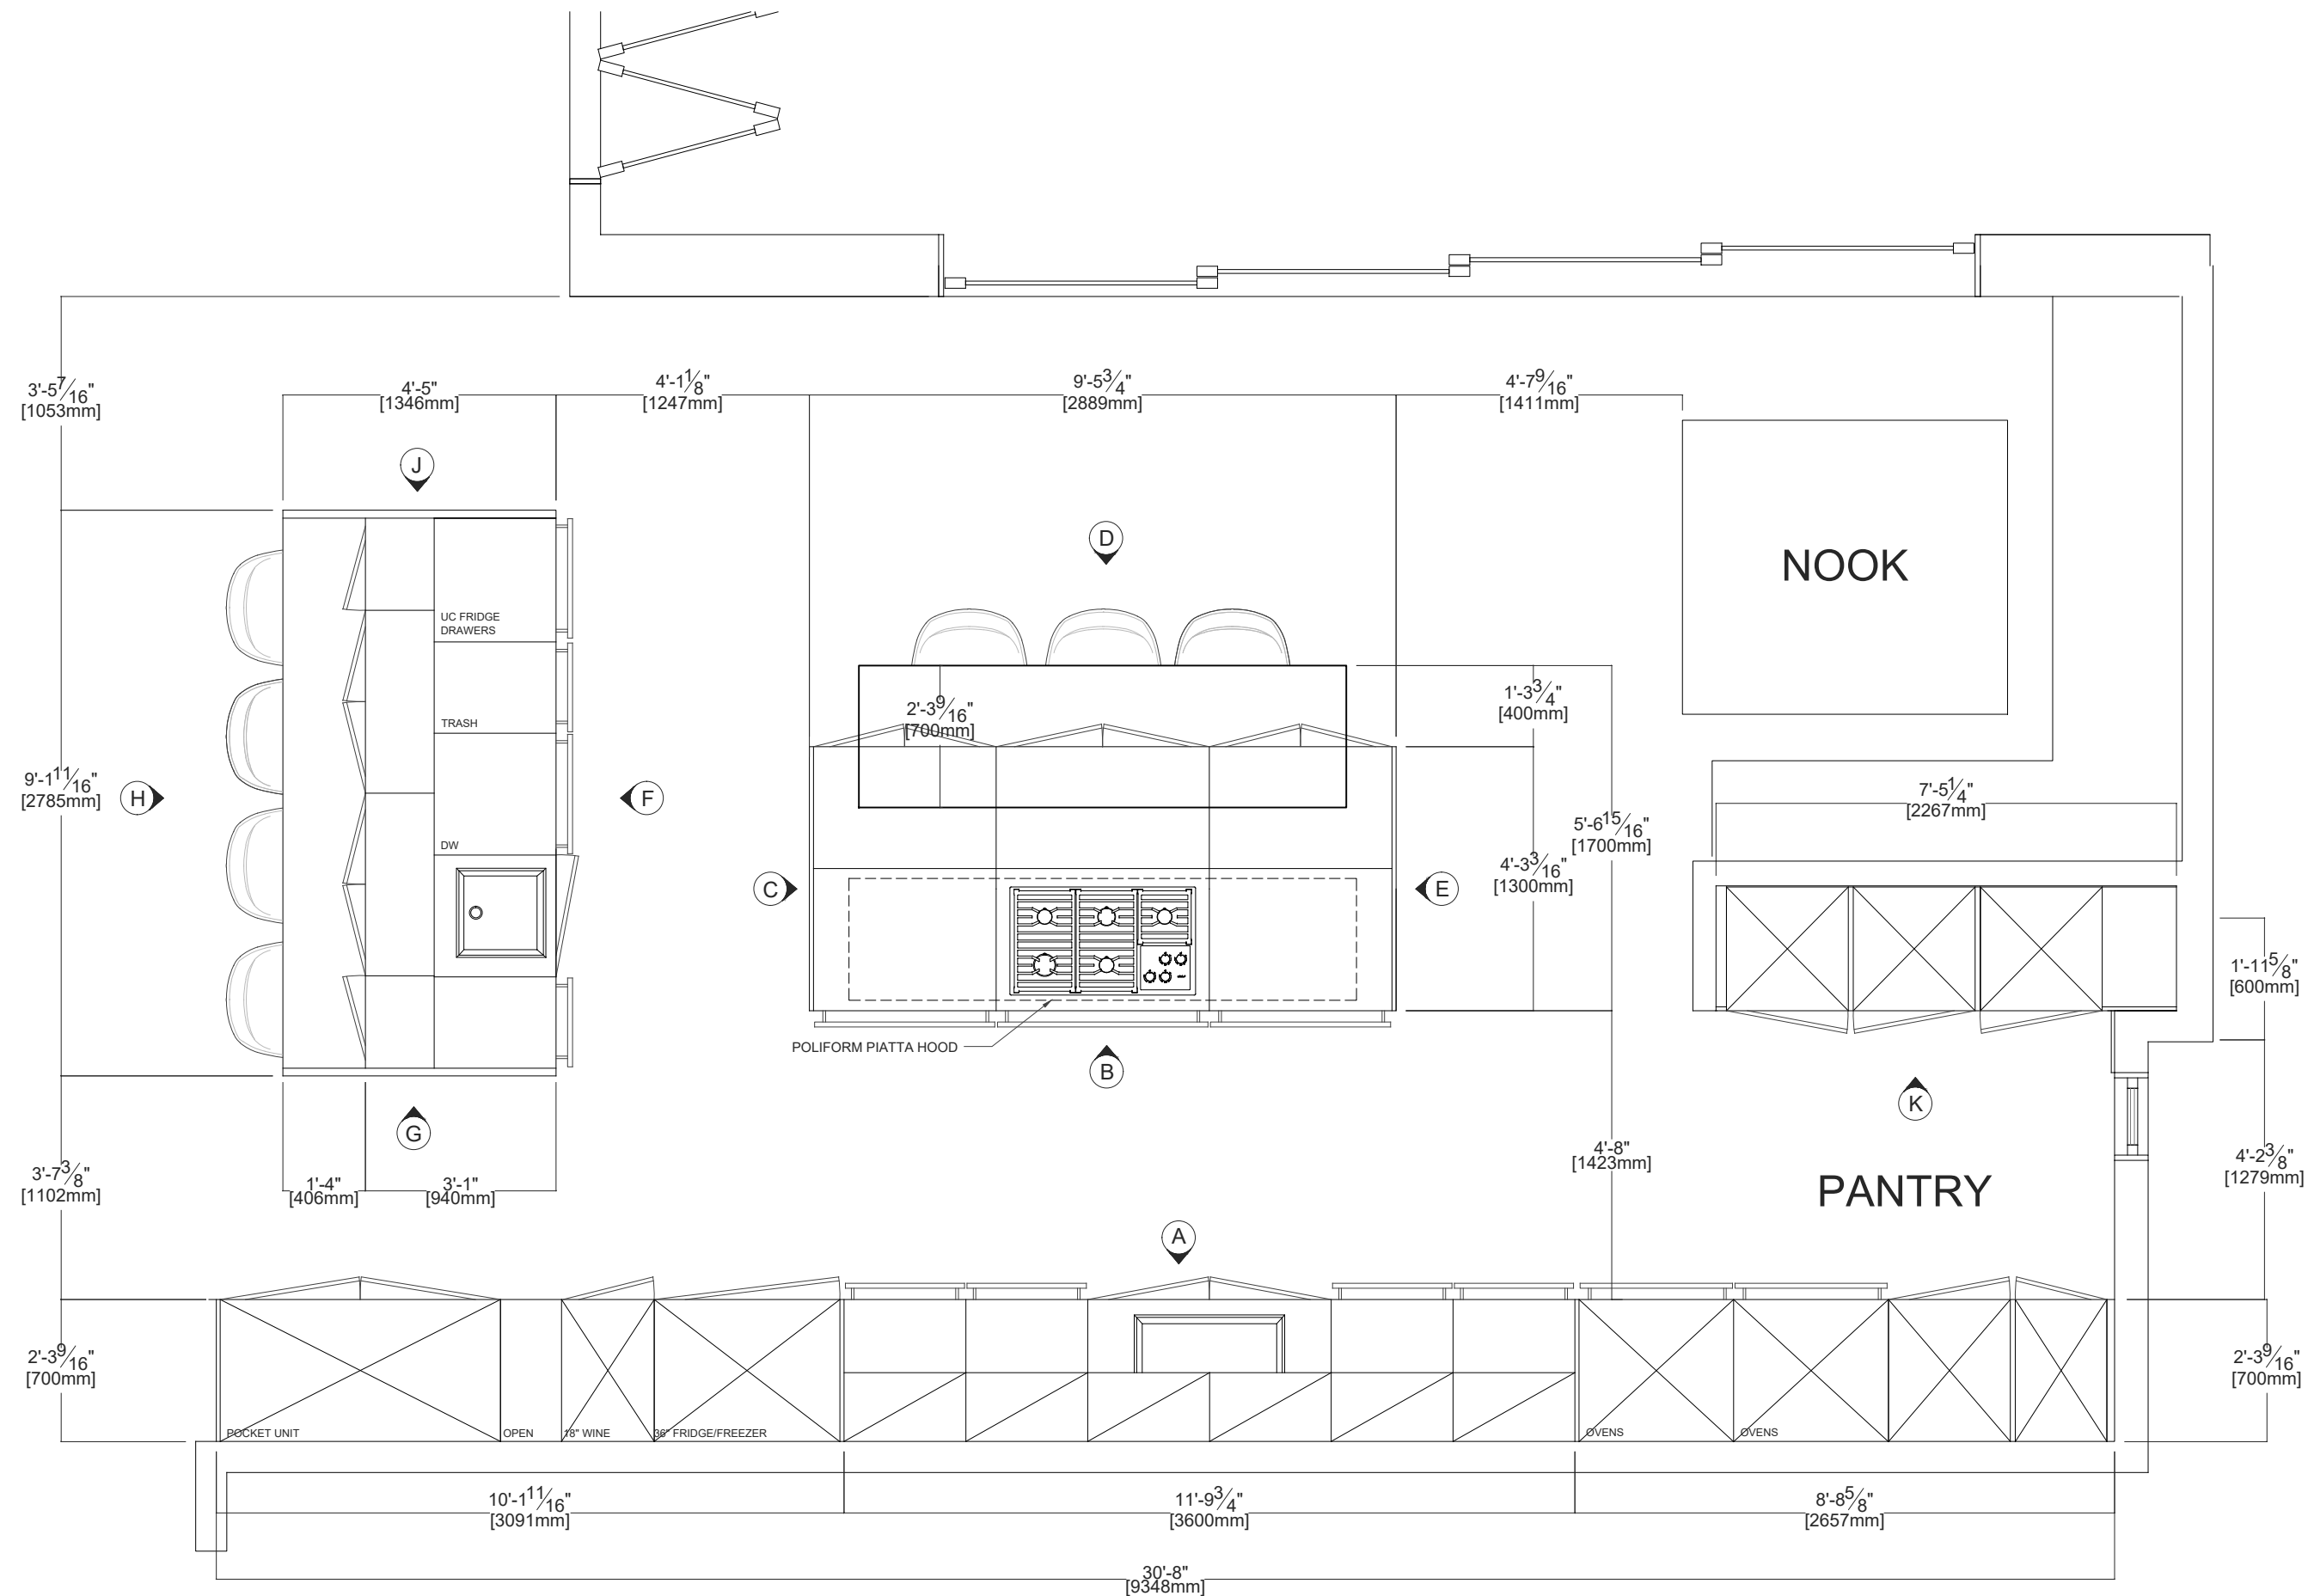

### REVISION HISTORY

6	07/01/19	SUBMITTAL
5	06/24/19	AS BUILTS
4	06/03/19	SUBMITTAL REVIEW
3	04/24/19	REVISION 2
2	02/06/19	REVISION 1
1	06/19/18	DESIGN PROPOSAL

NO DATE DESCRIPTION  
 SCALE: 3/8" = 1'-0"

DATE: 07.01.2019

DRAWING TITLE:

## KITCHEN PLAN

# Poliform














Poliform Salt Lake City  
 1577 East 2100 South  
 Salt Lake City, UT 84105  
 Tel : 801.906.8421

PROJECT NAME

## ECHO SPUR 2A

### SPECIFICATIONS

PRODUCT:	VARENNA KITCHEN BY POLIFORM
MODEL:	ARTEX & ALEA
FINISH BASE UNITS:	SEE ELEVATIONS FOR CLARIFICATION
FINISH WALL UNITS:	MAT LACQUER TBD
FINISH TALL UNITS:	BLACK ELM WOOD
PULL STYLE:	INTEGRATED ARTEX & ALEA
FINISH:	TBD
TOE-KICK:	100mm; CHOICE OF LACQUER
INTERIOR FINISH:	CHOICE OF LIGHT / DARK GREY
DRAWER INTERIOR:	CHOICE OF ALUMINUM / BRONZE
COUNTERTOP:	BY OTHERS
BACKSPLASH:	BY OTHERS

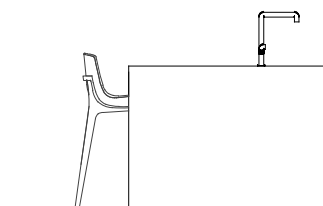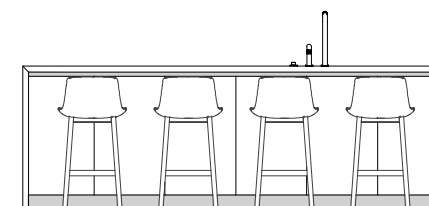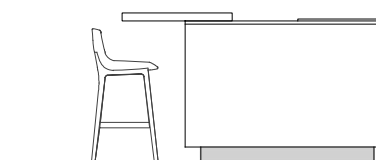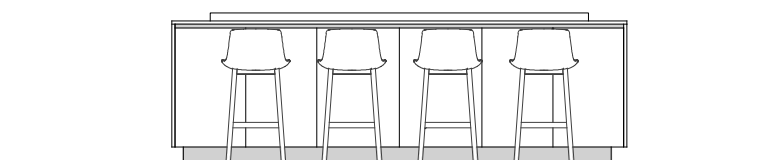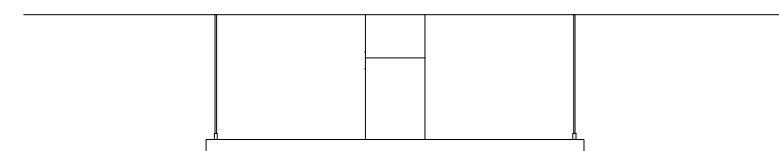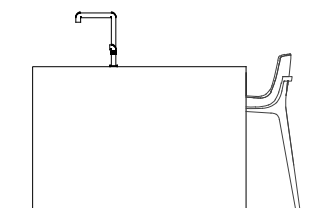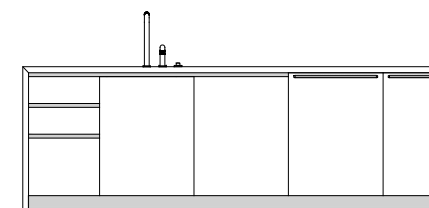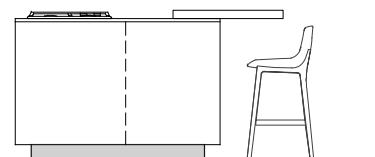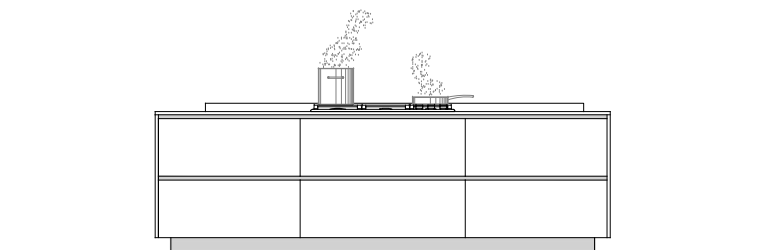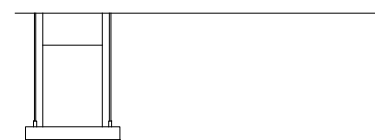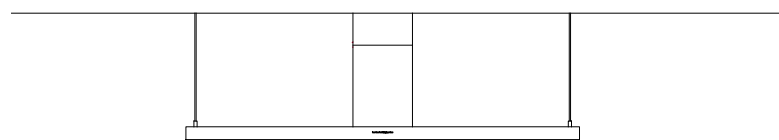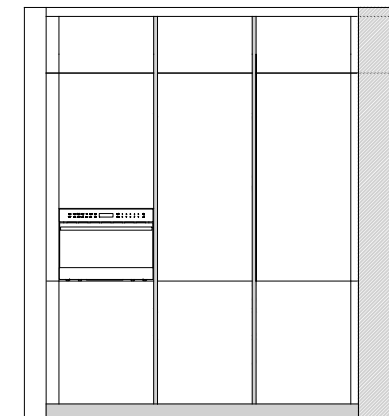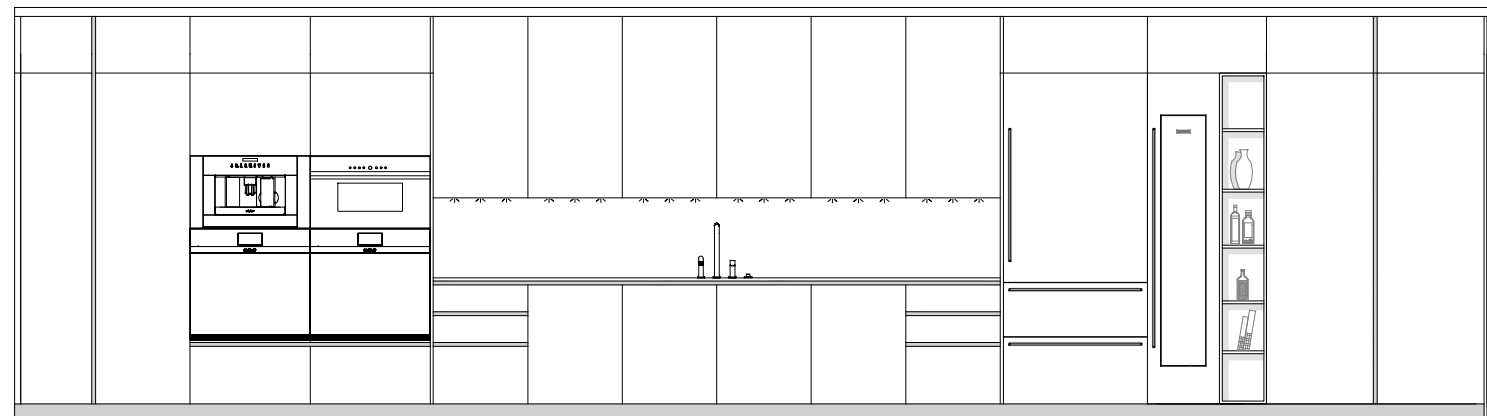

### REVISION HISTORY

6	07/01/19	SUBMITTAL
5	06/24/19	AS BUILTS
4	06/03/19	SUBMITTAL REVIEW
3	04/24/19	REVISION 2
2	02/06/19	REVISION 1
1	06/19/18	DESIGN PROPOSAL

NO DATE DESCRIPTION

SCALE: 1/4" = 1'-0"

DATE: 07.01.2019

DRAWING TITLE:


## KITCHEN ELEVATIONS

# Poliform

Poliform Salt Lake City  
 1577 East 2100 South  
 Salt Lake City, UT 84105  
 Tel : 801.906.8421

PROJECT NAME

## ECHO SPUR 2A

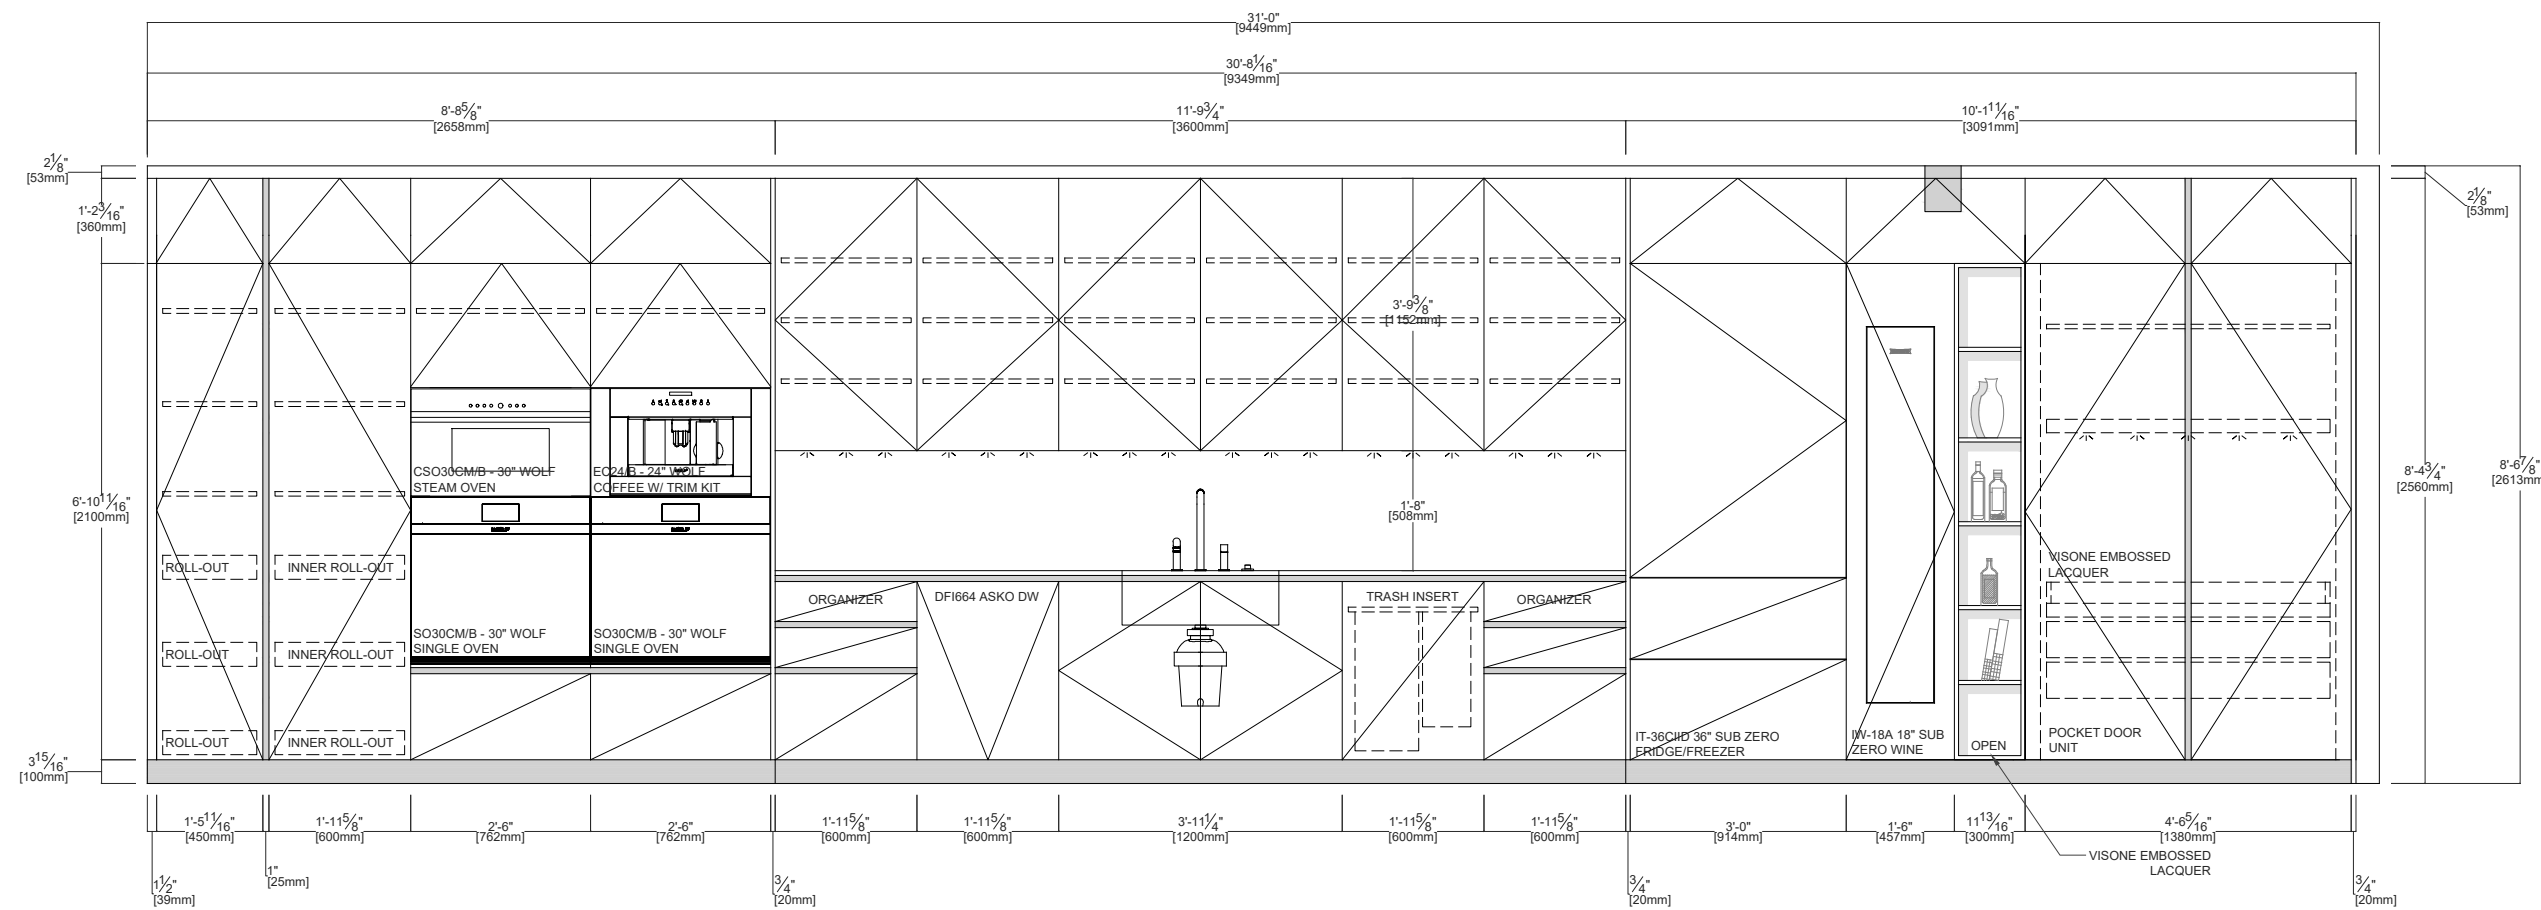

### SPECIFICATIONS

PRODUCT:	VARENNA KITCHEN BY POLIFORM
MODEL:	ALEA
FINISH BASE UNITS:	BLACK ELM WOOD
FINISH WALL UNITS:	LARCH SABBIA MELAMINE
FINISH TALL UNITS:	BLACK ELM WOOD
PULL STYLE:	INTEGRATED ARTEX
FINISH:	TBD
TOE-KICK:	100mm; CHOICE OF LACQUER
INTERIOR FINISH:	CHOICE OF LIGHT / DARK GREY
DRAWER INTERIOR:	CHOICE OF ALUMINUM / BRONZE
COUNTERTOP:	BY OTHERS
BACKSPLASH:	BY OTHERS

### REVISION HISTORY

6	07/01/19	SUBMITTAL
5	06/24/19	AS BUILTS
4	06/03/19	SUBMITTAL REVIEW
3	04/24/19	REVISION 2
2	02/06/19	REVISION 1
1	06/19/18	DESIGN PROPOSAL

NO	DATE	DESCRIPTION
SCALE:		3/8" = 1'-0"
DATE:		07.01.2019

DRAWING TITLE:

## KITCHEN ELEVATION A - STANDARD SIZES

# Poliform


Poliform Salt Lake City  
1577 East 2100 South  
Salt Lake City, UT 84105  
Tel : 801.906.8421

PROJECT NAME


## ECHO SPUR 2A

### SPECIFICATIONS


PRODUCT:	VARENNA KITCHEN BY POLIFORM
MODEL:	ALEA
FINISH BASE UNITS:	LARCH SABBIA MELAMINE
PULL STYLE:	INTEGRATED ALEA
FINISH:	TBD
TOE-KICK:	100mm; CHOICE OF LACQUER
INTERIOR FINISH:	CHOICE OF LIGHT / DARK GREY
DRAWER INTERIOR:	CHOICE OF ALUMINUM / BRONZE
COUNTERTOP:	BY OTHERS
SNACKTOP:	BLACK ELM WOOD

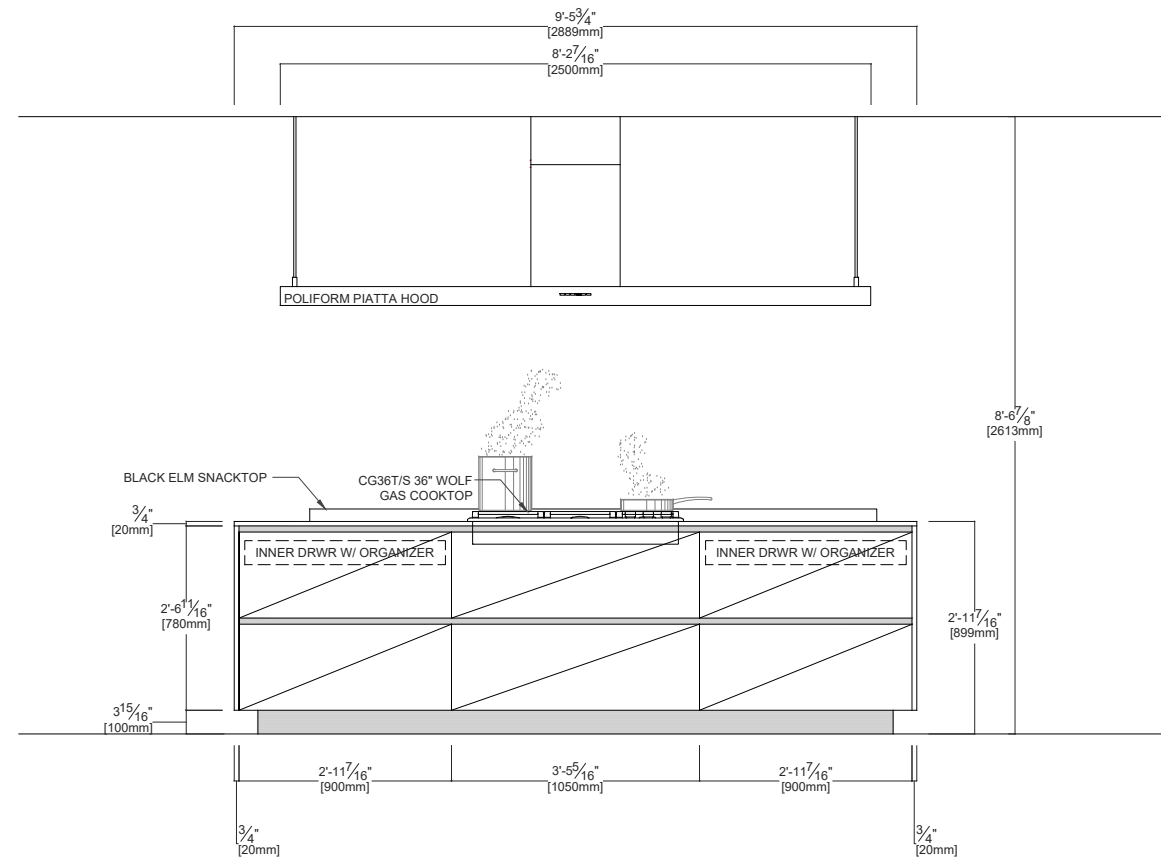


ELEVATION B

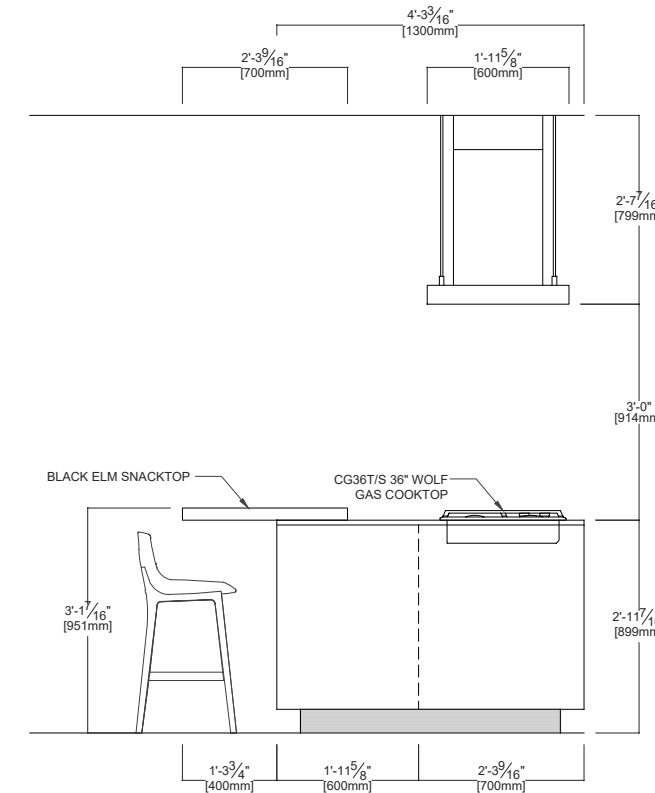

ELEVATION C

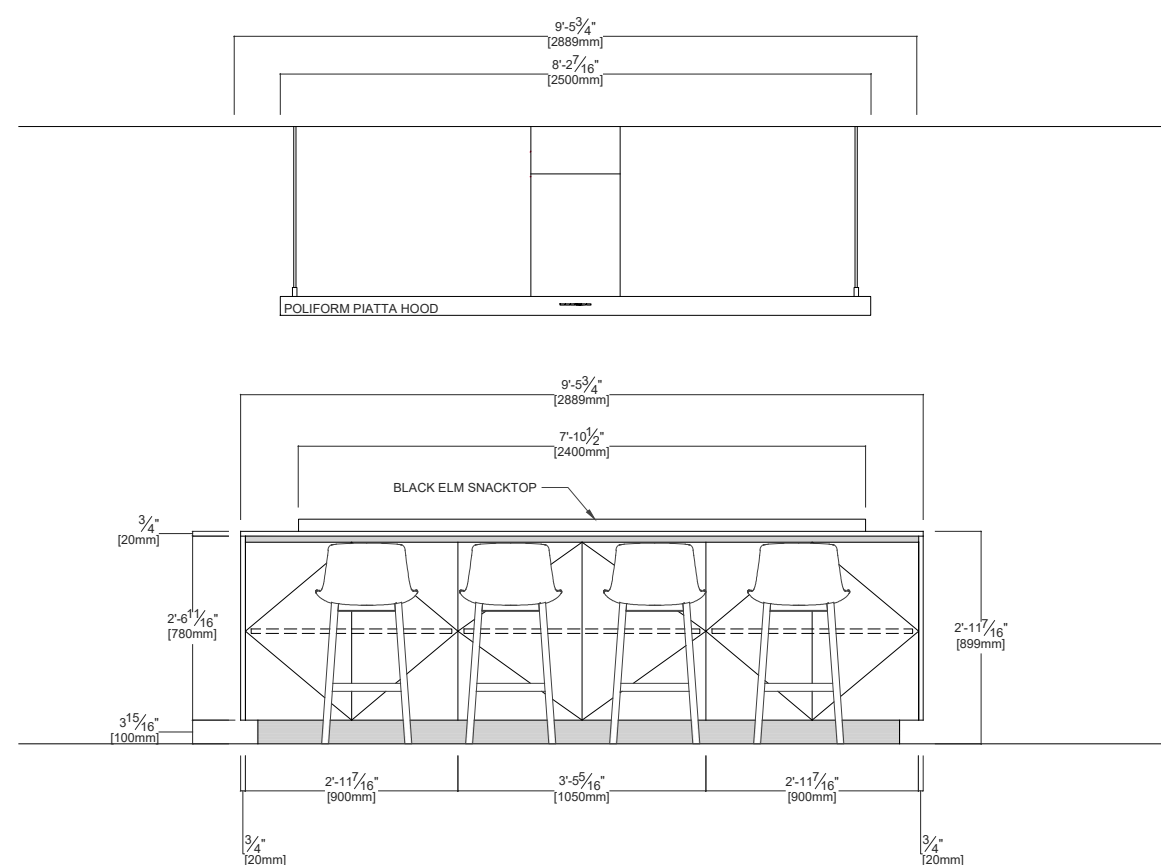

ELEVATION D

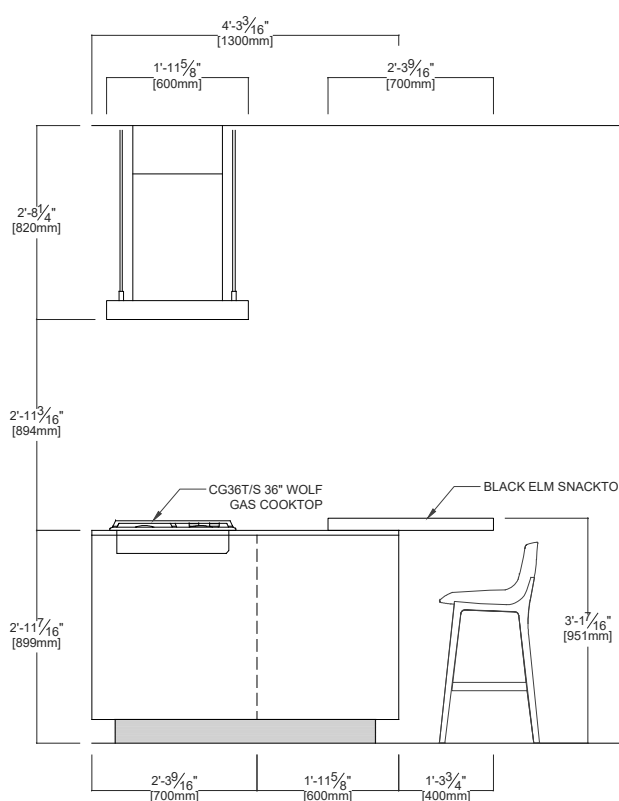

ELEVATION E

### REVISION HISTORY

6	07/01/19	SUBMITTAL
5	06/24/19	AS BUILTS
4	06/03/19	SUBMITTAL REVIEW
3	04/24/19	REVISION 2
2	02/06/19	REVISION 1
1	06/19/18	DESIGN PROPOSAL

NO	DATE	DESCRIPTION
SCALE:		3/8" = 1'-0"

DATE: 07.01.2019

DRAWING TITLE:

## KITCHEN ELEVATION B, C, D & E

# Poliform


Poliform Salt Lake City  
 1577 East 2100 South  
 Salt Lake City, UT 84105  
 Tel : 801.906.8421

PROJECT NAME


## ECHO SPUR 2A

### SPECIFICATIONS


PRODUCT:	VARENNA KITCHEN BY POLIFORM
MODEL:	ALEA
FINISH BASE UNITS:	BLACK ELM WOOD
PULL STYLE:	INTEGRATED ALEA
FINISH:	TBD
TOE-KICK:	100mm; CHOICE OF LACQUER
INTERIOR FINISH:	CHOICE OF LIGHT / DARK GREY
DRAWER INTERIOR:	CHOICE OF ALUMINUM / BRONZE
COUNTERTOP:	BY OTHERS

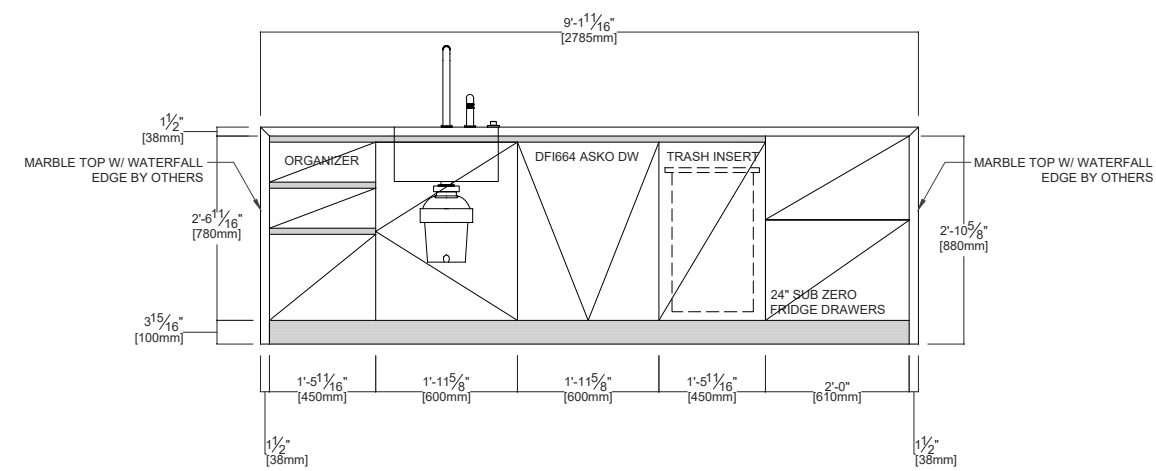


ELEVATION F

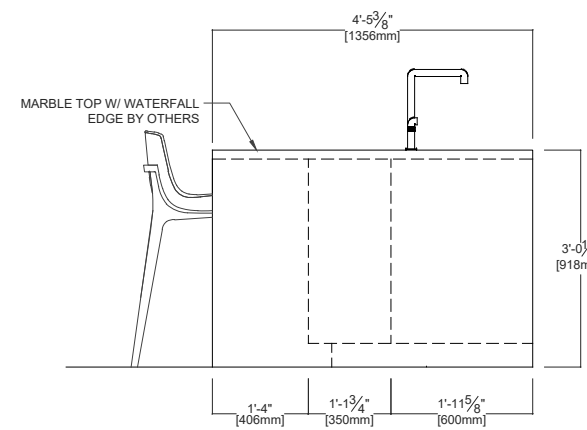

ELEVATION G

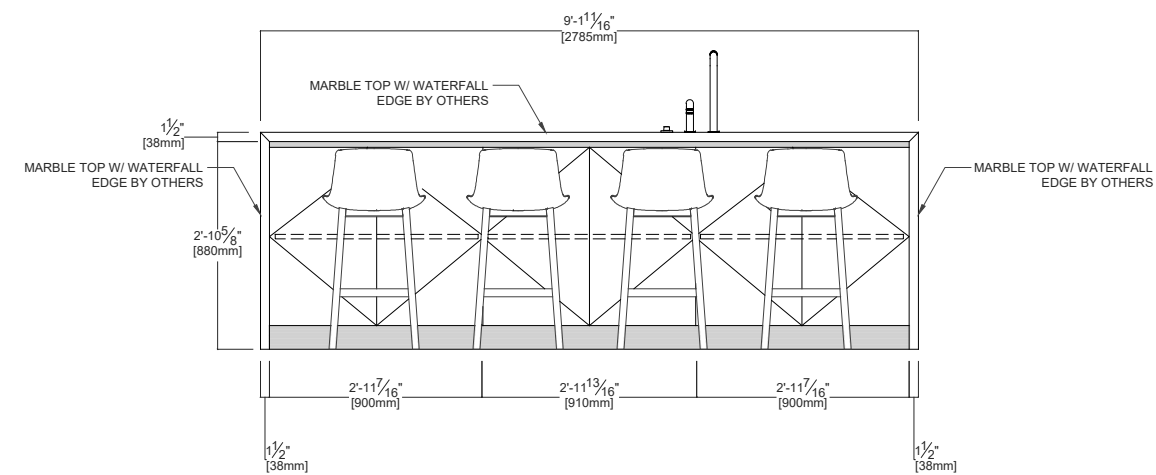

ELEVATION H

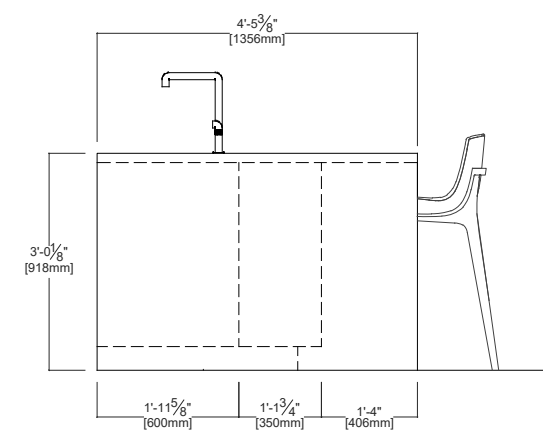

ELEVATION J

### REVISION HISTORY

6	07/01/19	SUBMITTAL
5	06/24/19	AS BUILTS
4	06/03/19	SUBMITTAL REVIEW
3	04/24/19	REVISION 2
2	02/06/19	REVISION 1
1	06/19/18	DESIGN PROPOSAL

NO DATE DESCRIPTION

SCALE: 3/8" = 1'-0"

DATE: 07.01.2019

DRAWING TITLE:

## KITCHEN ELEVATION F,G,H, & J

# Poliform


Poliform Salt Lake City  
 1577 East 2100 South  
 Salt Lake City, UT 84105  
 Tel : 801.906.8421

PROJECT NAME

## ECHO SPUR 2A

### SPECIFICATIONS

PRODUCT: VARENNA KITCHEN BY POLIFORM  
 MODEL: ALEA  
 FINISH TALL UNITS: LARCH SABBIA MELAMINE  
 PULL STYLE: INTEGRATED ALEA  
 FINISH: TBD  
 TOE-KICK: 100mm; CHOICE OF LACQUER  
 INTERIOR FINISH: CHOICE OF LIGHT / DARK GREY  
 DRAWER INTERIOR: CHOICE OF ALUMINUM / BRONZE

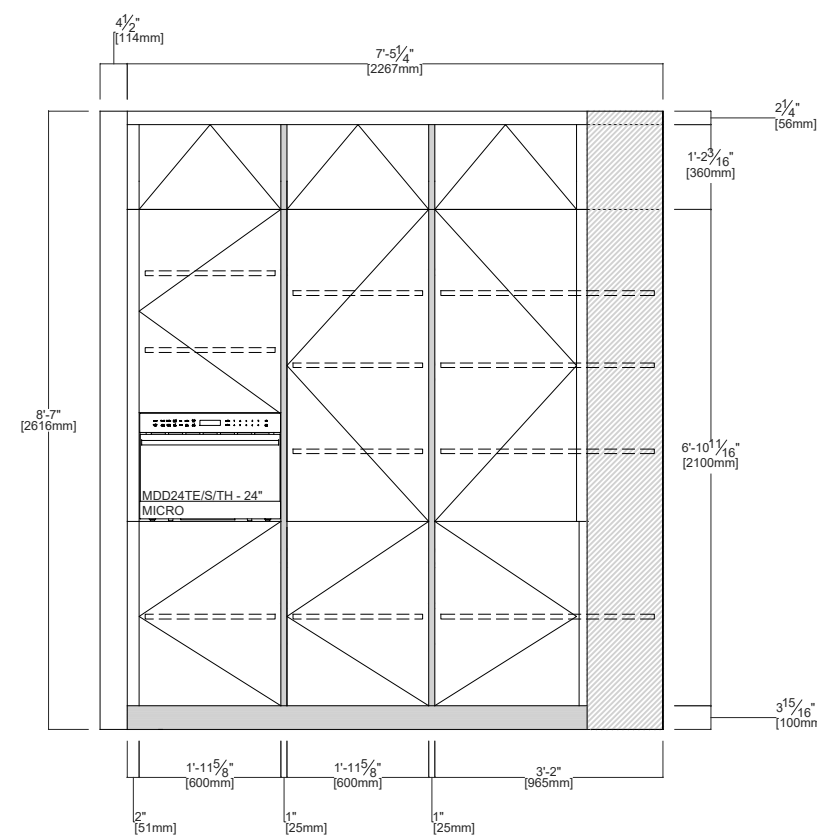

### REVISION HISTORY

NO	DATE	DESCRIPTION
6	07/01/19	SUBMITTAL
5	06/24/19	AS BUILTS
4	06/03/19	SUBMITTAL REVIEW
3	04/24/19	REVISION 2
2	02/06/19	REVISION 1
1	06/19/18	DESIGN PROPOSAL

NO DATE DESCRIPTION

SCALE: 3/8" = 1'-0"

DATE: 07.01.2019

DRAWING TITLE:

## KITCHEN ELEVATION K

# Poliform


Poliform Salt Lake City  
 1577 East 2100 South  
 Salt Lake City, UT 84105  
 Tel : 801.906.8421

PROJECT NAME

## ECHO SPUR 2A

### SPECIFICATIONS

PRODUCT: MEDIA BY POLIFORM  
 MODEL: QUID  
 FINISH HANGING UNITS: VISIONE MAT LACQUER  
 WALL PANELING: BLACK ELM WOOD  
 3mm SHELVES: VISIONE MAT LACQUER

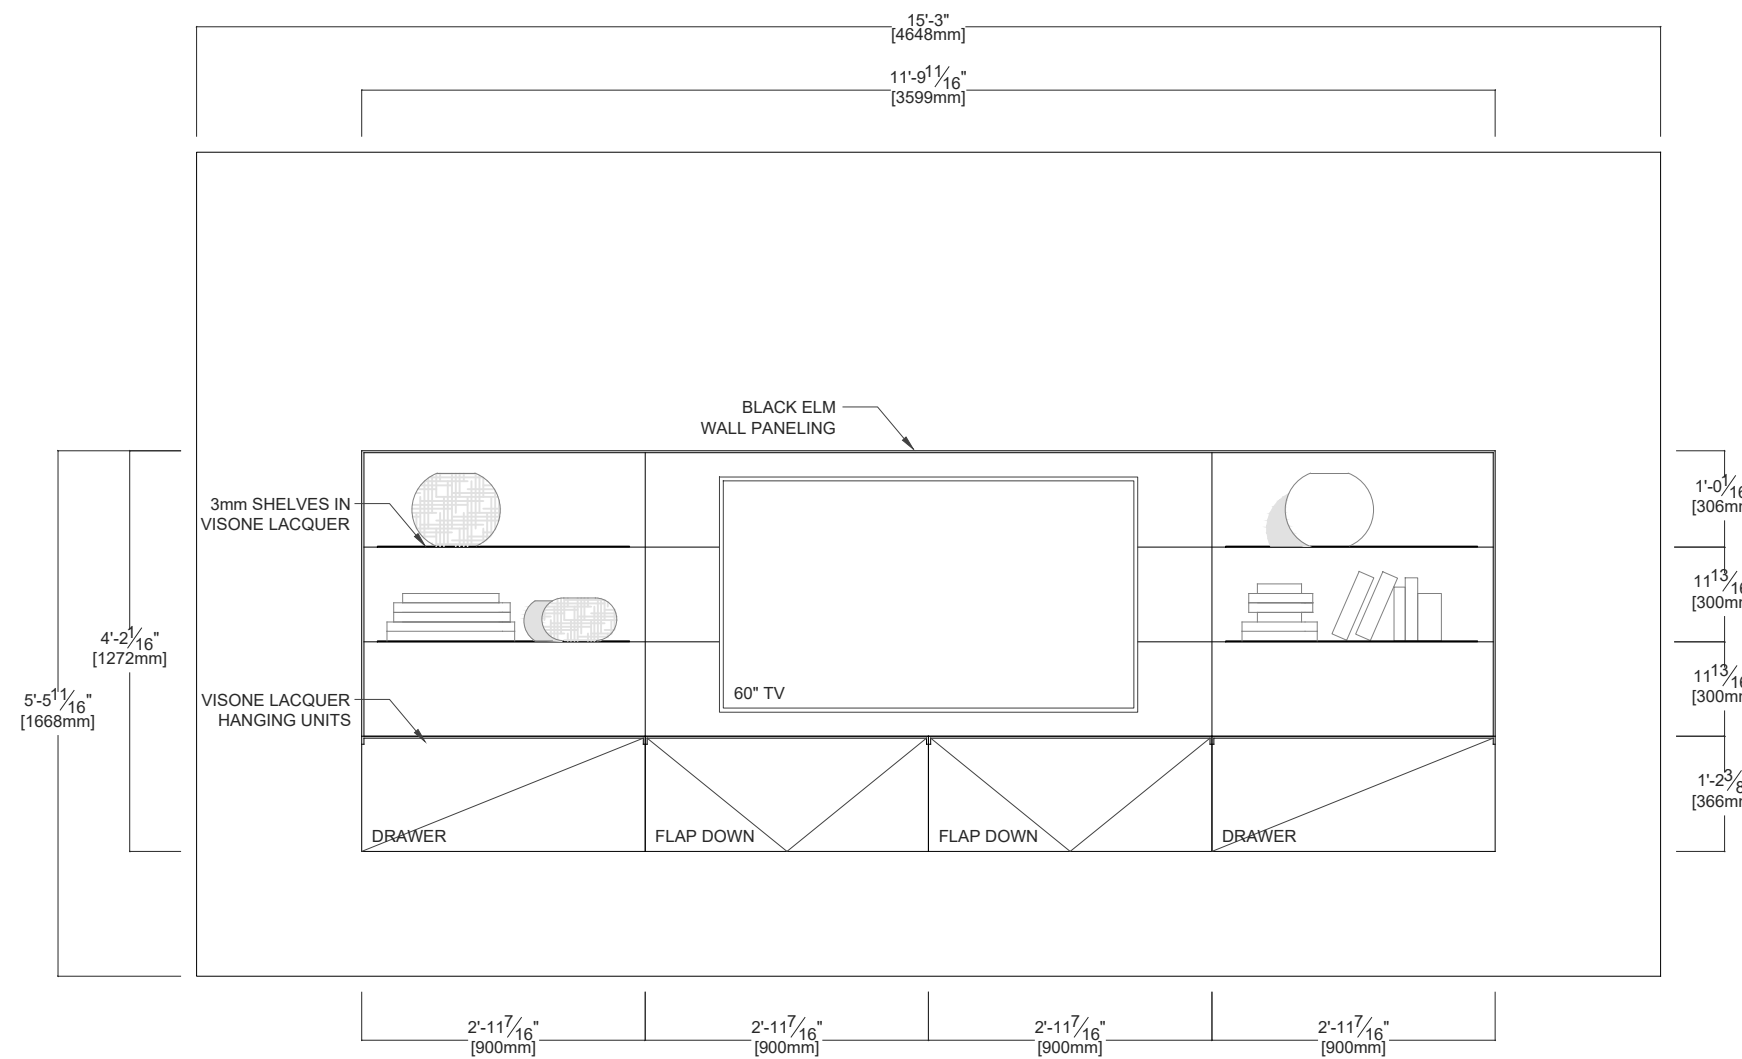

### REVISION HISTORY

NO	DATE	DESCRIPTION
6	07/01/19	SUBMITTAL
5	06/24/19	AS BUILTS
4	06/03/19	SUBMITTAL REVIEW
3	04/24/19	REVISION 2
2	02/06/19	REVISION 1
1	06/19/18	DESIGN PROPOSAL

NO DATE DESCRIPTION

SCALE: 1/2" = 1'-0"

DATE: 07.01.2019

DRAWING TITLE:

## GREAT ROOM

# Poliform


Poliform Salt Lake City  
 1577 East 2100 South  
 Salt Lake City, UT 84105  
 Tel : 801.906.8421

PROJECT NAME

## ECHO SPUR 2A

### SPECIFICATIONS

PRODUCT: WARDROBE BY POLIFORM  
 MODEL: SENZAFINE  
 STRUCTURE FINISH: CANVAS GRIGIO  
 DOOR STYLE: CANVAS - LEAF DOORS  
 FINISH: CANVAS BEIGE  
 PULL STYLE: RAIL HANDLE  
 FINISH: ARDESIA

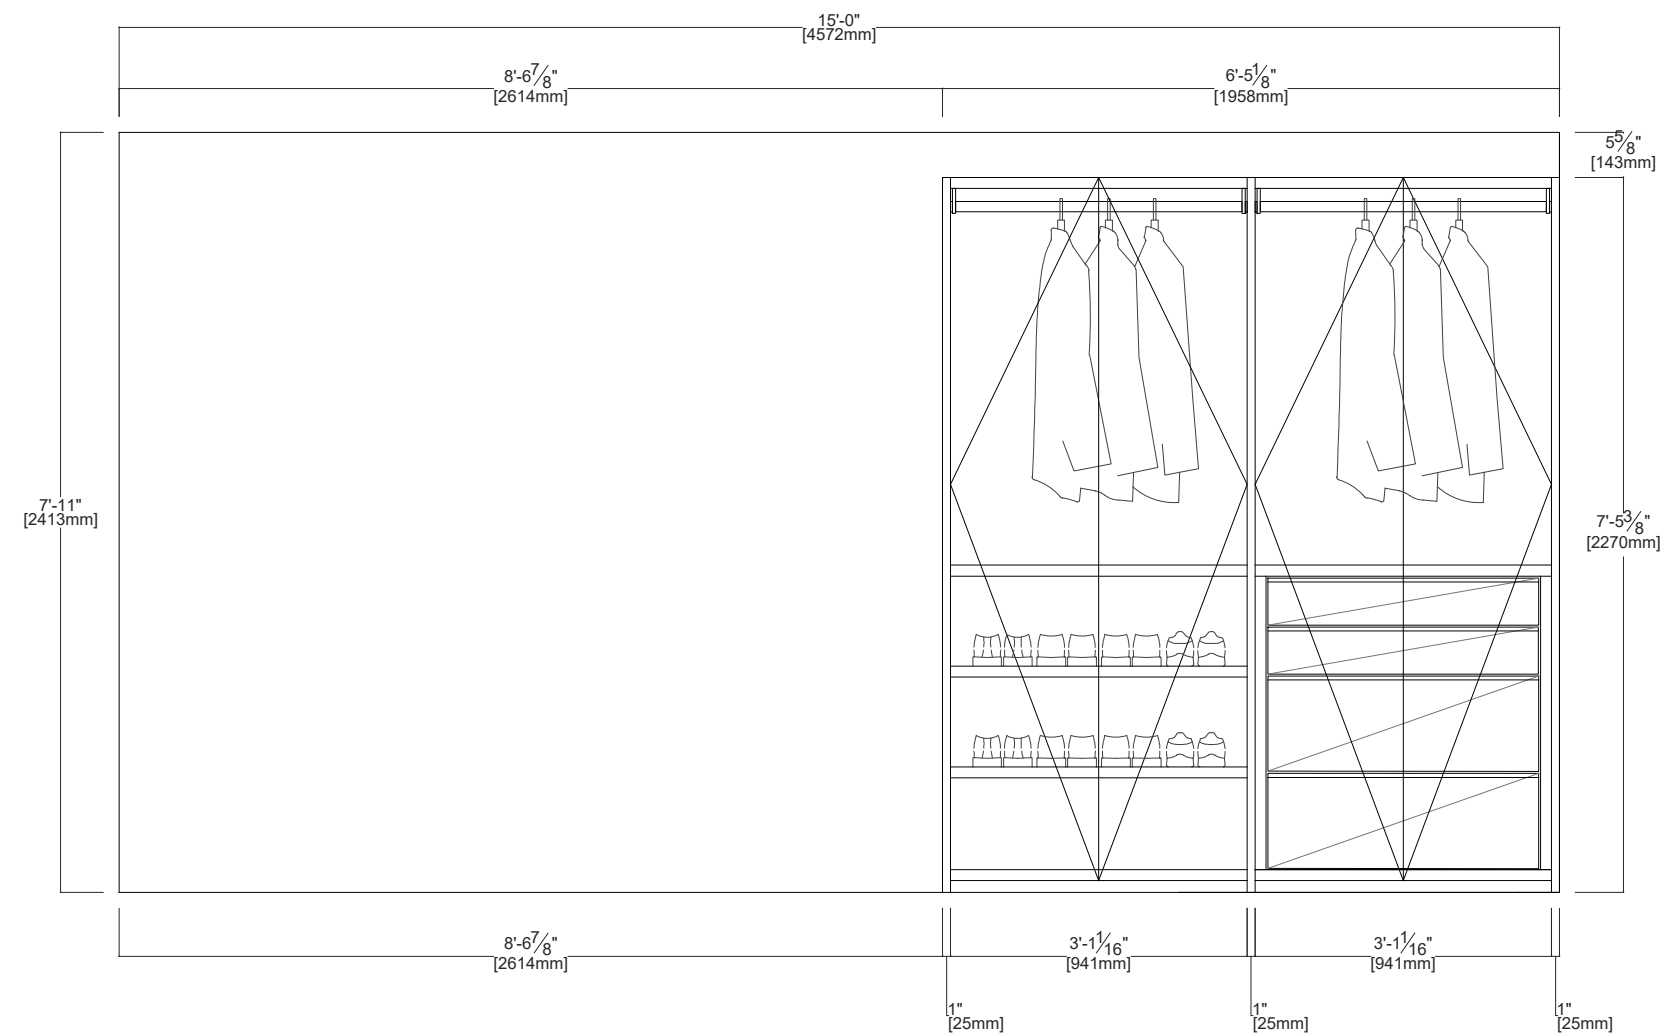

### REVISION HISTORY

NO	DATE	DESCRIPTION
6	07/01/19	SUBMITTAL
5	06/24/19	AS BUILTS
4	06/03/19	SUBMITTAL REVIEW
3	04/24/19	REVISION 2
2	02/06/19	REVISION 1
1	06/19/18	DESIGN PROPOSAL

SCALE: 1/2" = 1'-0"

DATE: 07.01.2019

DRAWING TITLE:

## BEDROOM 104 WARDROBE



# Poliform

Poliform Salt Lake City  
 1577 East 2100 South  
 Salt Lake City, UT 84105  
 Tel : 801.906.8421

PROJECT NAME

## ECHO SPUR 2A

### SPECIFICATIONS

PRODUCT: WARDROBE BY POLIFORM  
 MODEL: SENZAFINE  
 STRUCTURE FINISH: CANVAS GRIGIO  
 DOOR STYLE: CANVAS - LEAF DOORS  
 FINISH: CANVAS BEIGE  
 PULL STYLE: RAIL HANDLE  
 FINISH: ARDESIA

### SPECIFICATIONS

PRODUCT: VANITY BY POLIFORM  
 MODEL: ALEA  
 FINISH BASE UNITS: WHITE OAK MELAMINE  
 PULL STYLE: ALEA INTEGRATED  
 FINISH: GHIACCIO EMOSSO LACQUER  
 TOE-KICK: NA; HANGING - BACKING REQ'D  
 INTERIOR FINISH: LIGHT GREY MELAMINE  
 DRAWER INTERIOR: ALUMINUM  
 COUNTERTOP: BY OTHERS  
 BACKSPLASH: BY OTHERS

### REVISION HISTORY



NO	DATE	DESCRIPTION
6	07/01/19	SUBMITTAL
5	06/24/19	AS BUILTS
4	06/03/19	SUBMITTAL REVIEW
3	04/24/19	REVISION 2
2	02/06/19	REVISION 1
1	06/19/18	DESIGN PROPOSAL

NO DATE DESCRIPTION  
 SCALE: 1/2" = 1'-0"

DATE: 07.01.2019

DRAWING TITLE:

## BEDROOM 106 WARDROBE & VANITY

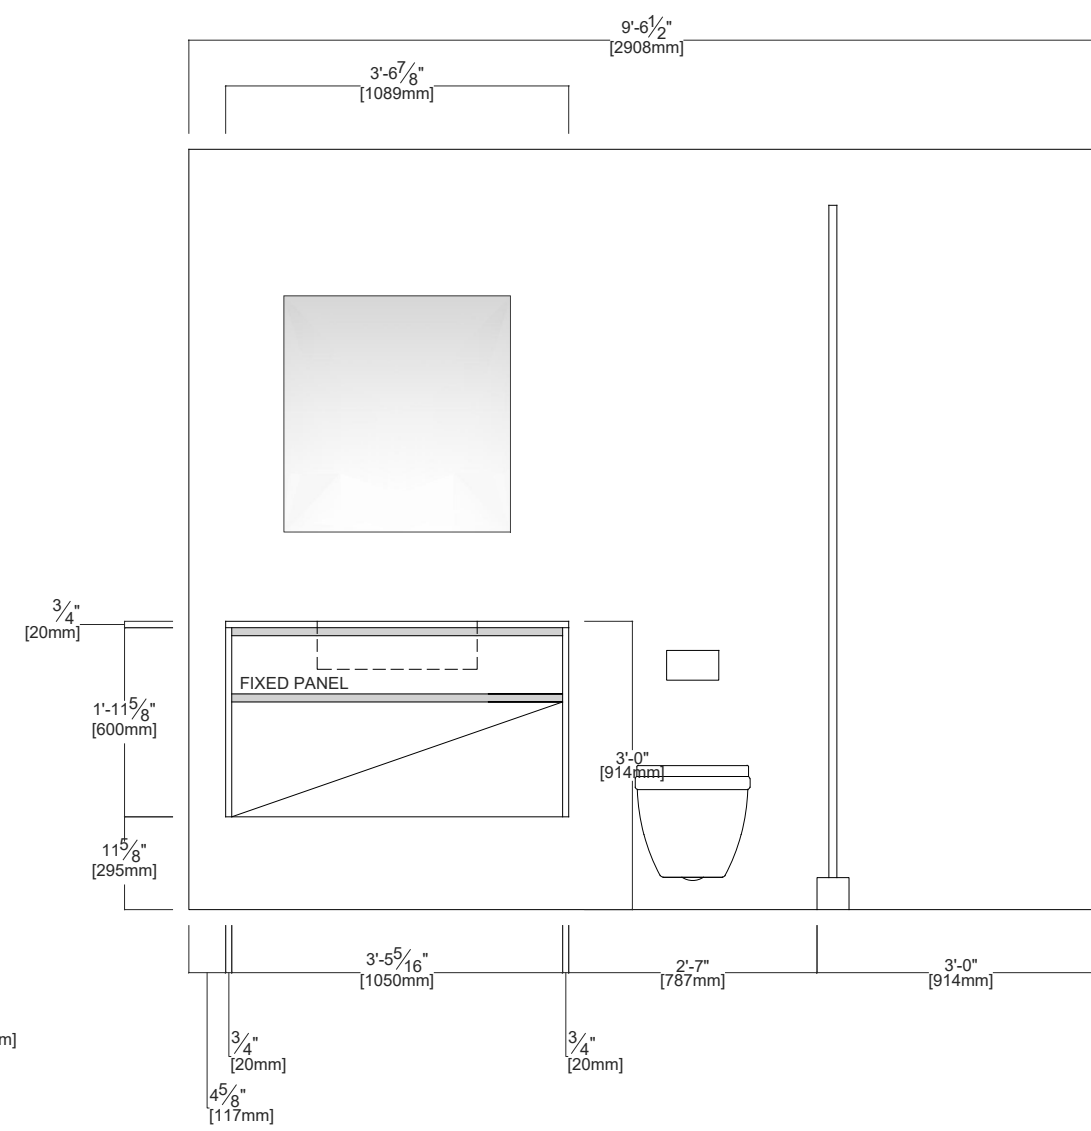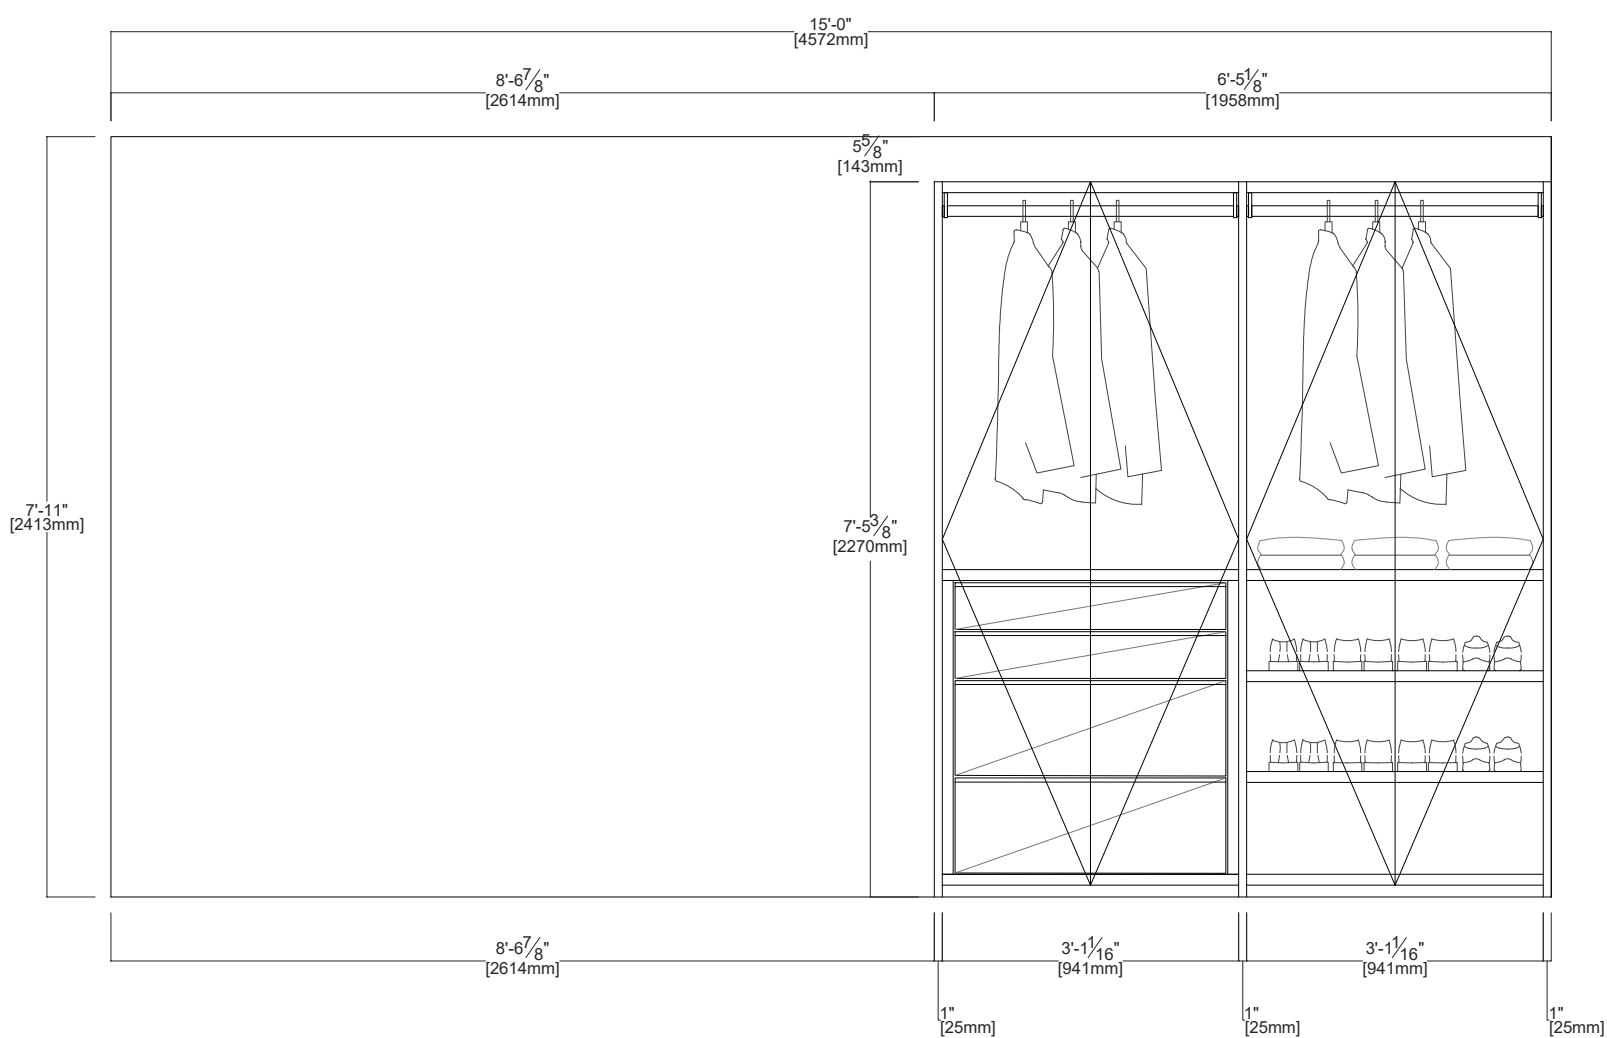

# Poliform

Poliform Salt Lake City  
 1577 East 2100 South  
 Salt Lake City, UT 84105  
 Tel : 801.906.8421

PROJECT NAME

## ECHO SPUR 2A

### SPECIFICATIONS

PRODUCT: WARDROBE BY POLIFORM  
 MODEL: SENZAFINE  
 STRUCTURE FINISH: CANVAS GRIGIO  
 DOOR STYLE: CANVAS - LEAF DOORS  
 FINISH: CANVAS BEIGE  
 PULL STYLE: RAIL HANDLE  
 FINISH: ARDESIA

### SPECIFICATIONS

PRODUCT: VANITY BY POLIFORM  
 MODEL: ALEA  
 FINISH BASE UNITS: WHITE OAK MELAMINE  
 PULL STYLE: ALEA INTEGRATED  
 FINISH: GHIACCIO EMOSSO LACQUER  
 TOE-KICK: NA; HANGING - BACKING REQ'D  
 INTERIOR FINISH: LIGHT GREY MELAMINE  
 DRAWER INTERIOR: ALUMINUM  
 COUNTERTOP: BY OTHERS  
 BACKSPLASH: BY OTHERS

### REVISION HISTORY



NO	DATE	DESCRIPTION
6	07/01/19	SUBMITTAL
5	06/24/19	AS BUILTS
4	06/03/19	SUBMITTAL REVIEW
3	04/24/19	REVISION 2
2	02/06/19	REVISION 1
1	06/19/18	DESIGN PROPOSAL

NO DATE DESCRIPTION  
 SCALE: 1/2" = 1'-0"

DATE: 07.01.2019

DRAWING TITLE:

## BEDROOM 111 WARDROBE & VANITY

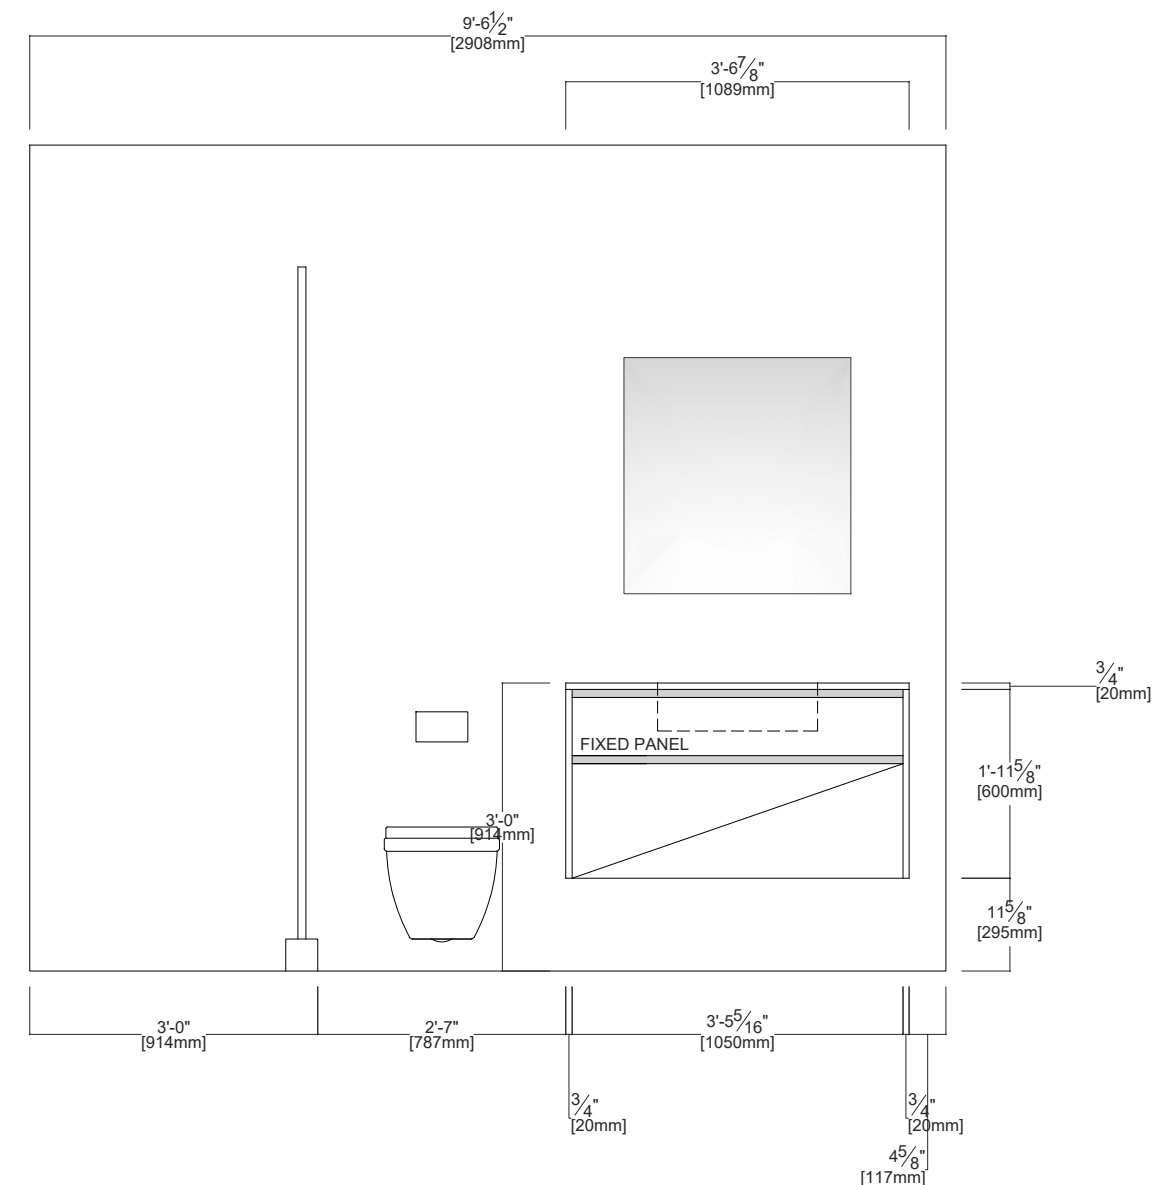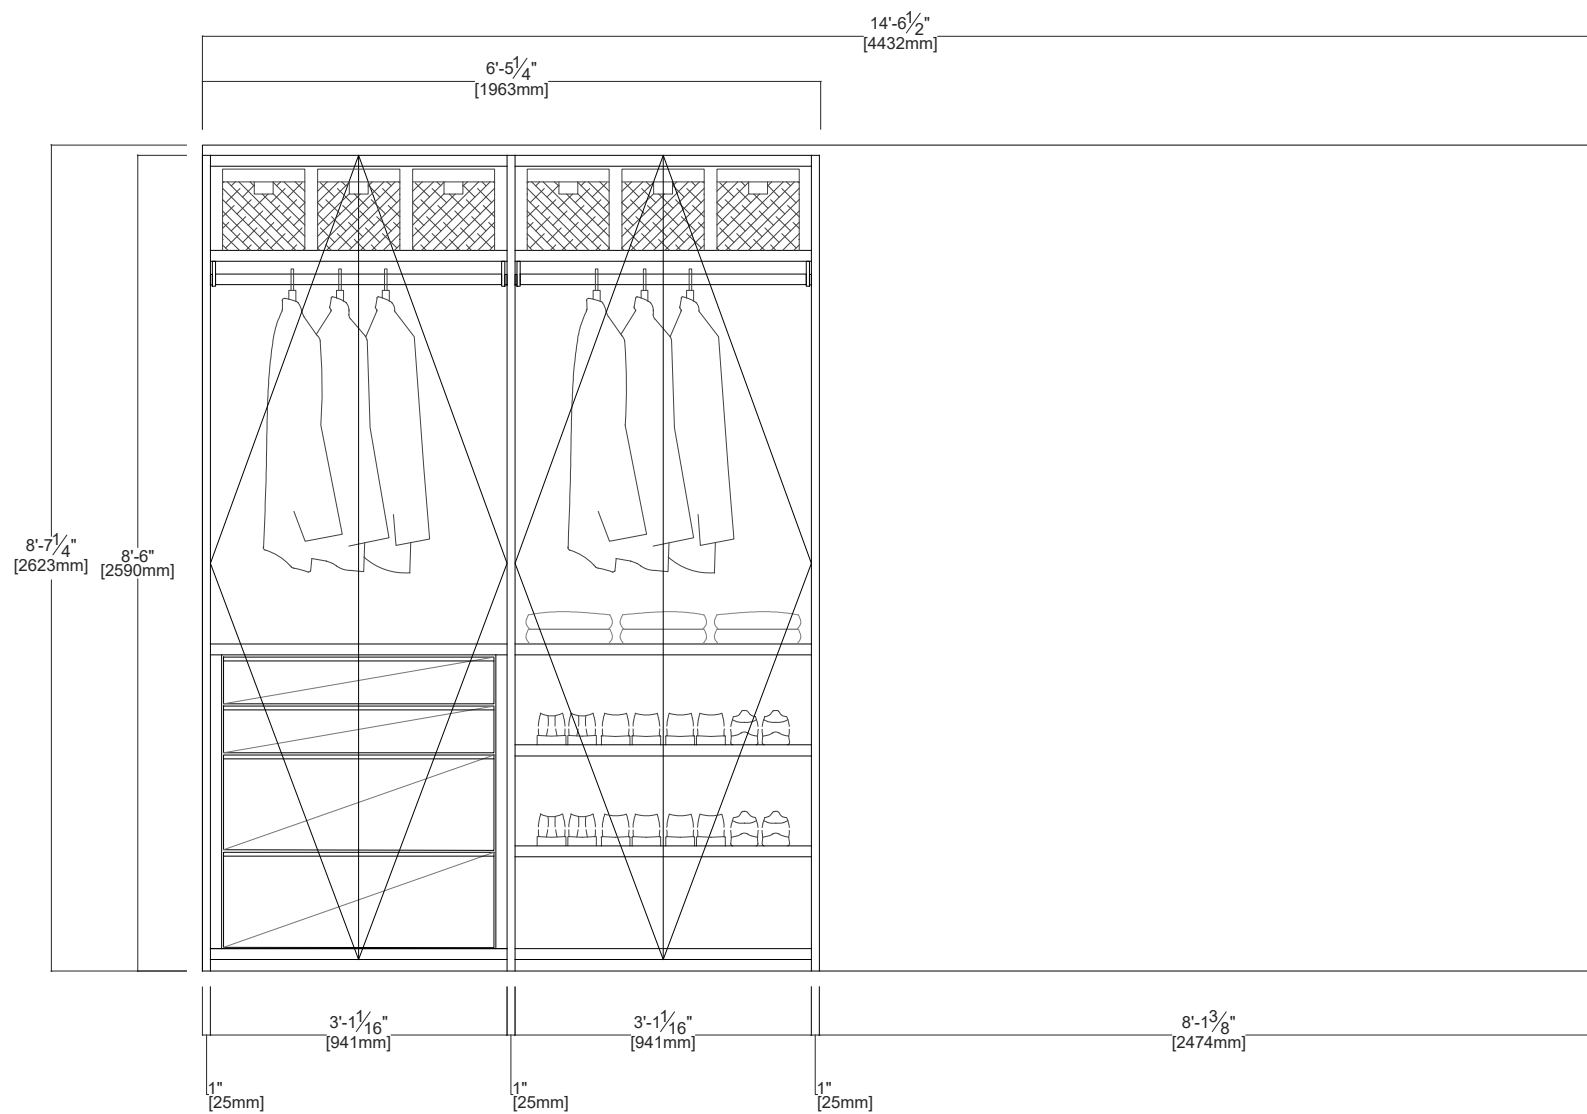

© All rights reserved. This drawing is the exclusive property of Poliform USA, Inc. No part of this drawing may be reproduced or transmitted in any form by a means by anyone without written permission of the copyright holder.

Client is responsible for thoroughly reviewing all drawings before signing for approval. Client is responsible for preparing walls, floors, ceiling and/or soffit accurately; all walls to be plumb, true and supported; all floors to be level.

Client is responsible for ensuring that all designs are in accordance with local codes and building regulations. G.C. is responsible for plumbing/electrical hook-up.

All dimensions are to be verified in field prior to fabrication. Client is responsible to hold all the dimensions indicated in the drawing.

# Poliform


Poliform Salt Lake City  
 1577 East 2100 South  
 Salt Lake City, UT 84105  
 Tel : 801.906.8421

PROJECT NAME

## ECHO SPUR 2A

### SPECIFICATIONS

PRODUCT:	VANITY BY POLIFORM
MODEL:	ALEA
FINISH BASE UNITS:	SABBIA LARCH MELAMINE
PULL STYLE:	ALEA INTEGRATED
FINISH:	TBD
TOE-KICK:	NA; HANGING - BACKING REQ'D
INTERIOR FINISH:	DARK GREY MELAMINE
DRAWER INTERIOR:	BRONZE
COUNTERTOP:	BY OTHERS
BACKSPLASH:	BY OTHERS

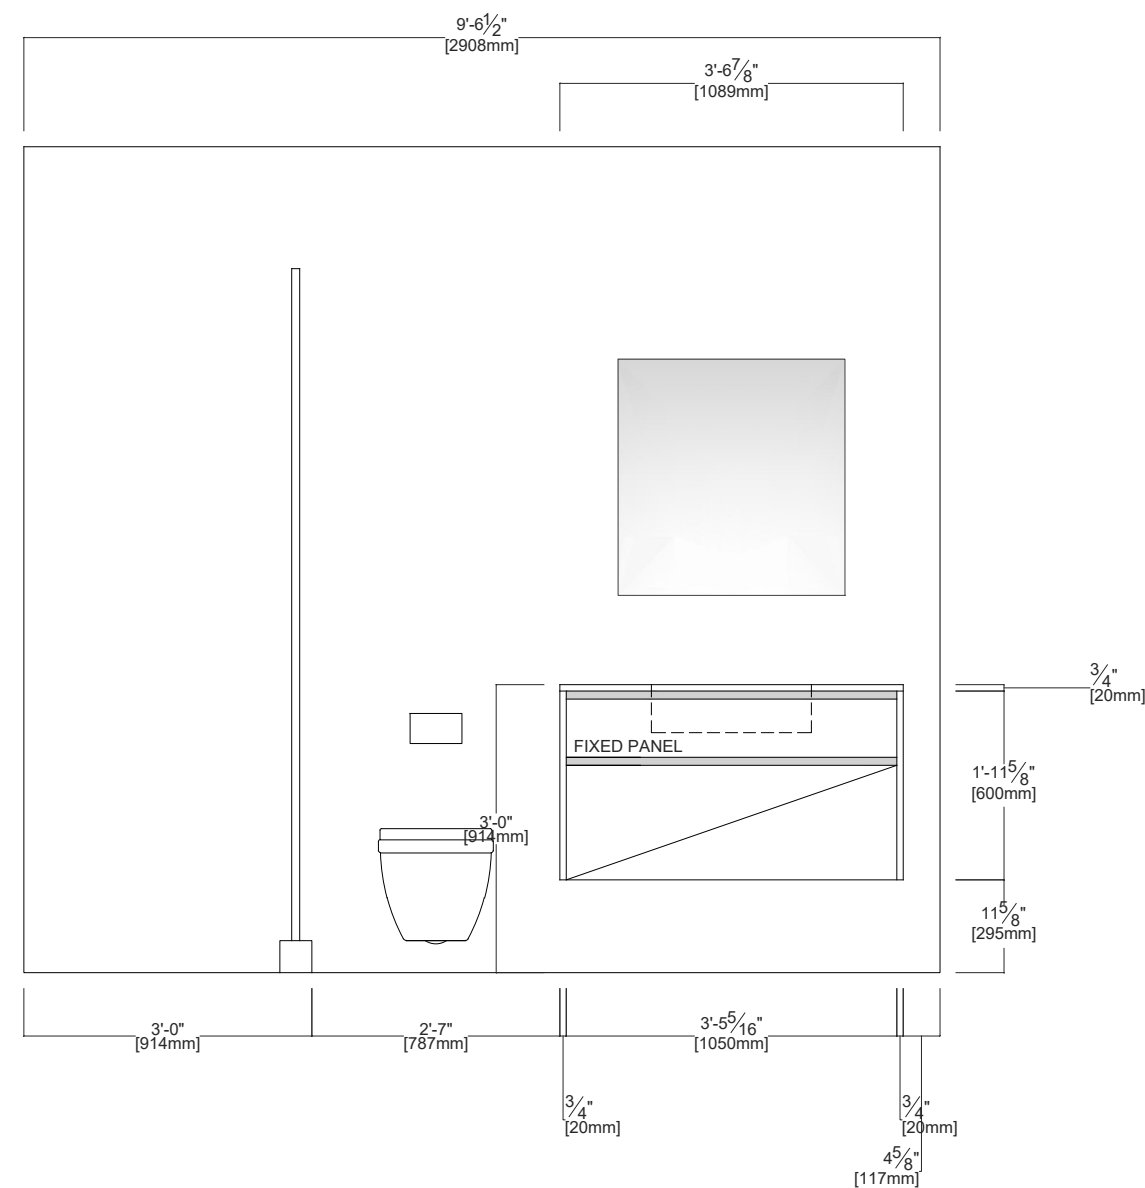

### REVISION HISTORY

6	07/01/19	SUBMITTAL
5	06/24/19	AS BUILTS
4	06/03/19	SUBMITTAL REVIEW
3	04/24/19	REVISION 2
2	02/06/19	REVISION 1
1	06/19/18	DESIGN PROPOSAL

NO DATE DESCRIPTION

SCALE: 1/2" = 1'-0"

DATE: 07.01.2019

DRAWING TITLE:

## GYM BATH 112 VANITY